


Legende

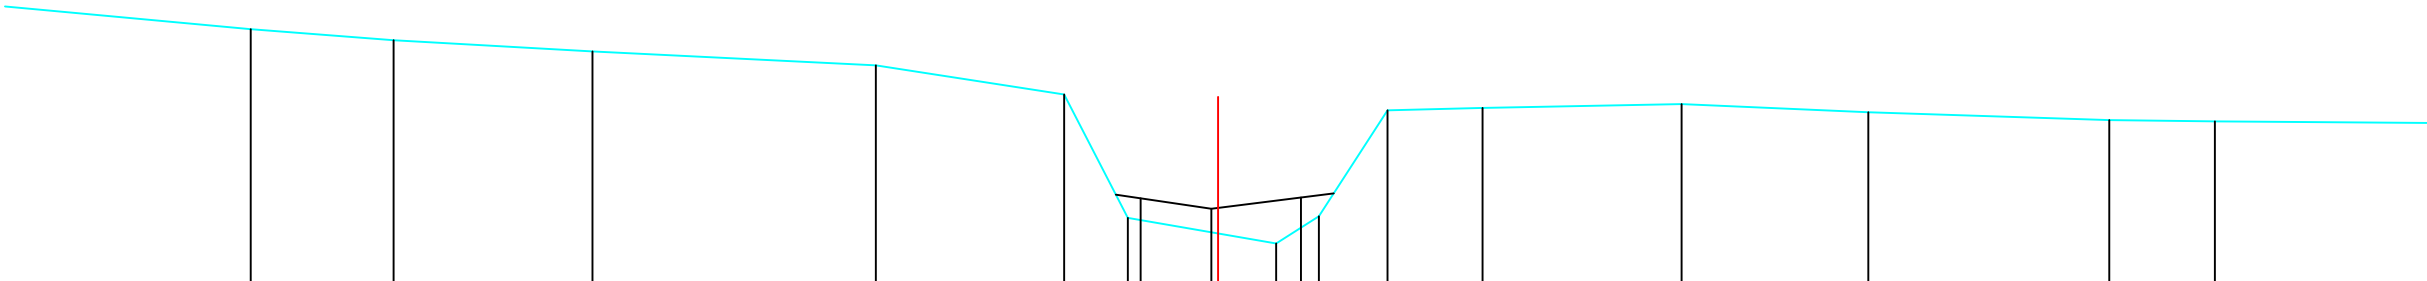

BODEMPEIL	30.40	30.25	30.10	29.92	29.53	27.90	27.56	27.92	29.32	29.35	29.40	29.30	29.19	29.18		
SLIBBODEM						28.16	28.02	28.17								
CUMULAFSTAND	8.33	10.22	12.85	16.60	19.09	19.93	21.12	21.89	22.46	23.37	24.62	27.26	29.73	32.91	34.31	
TUSSENAFSTAND	3.80	1.89	2.63	3.75	2.49	0.84	1.19	0.77	0.57	0.91	1.26	2.63	2.47	3.19	1.40	3.46

Gemeente Sint-Pieters-Leeuw

B1091

Molenbeek

VHAG: 6973

Locatie atlaspunt (LB72): X-coördinaat: 137959,9319 Y-coördinaat: 163810,9361

DWARSPROFIELPLAN

Atlaspunt - 039
Datum opmeting: 1/06/2000
Schaal: 1/100

