


Legende

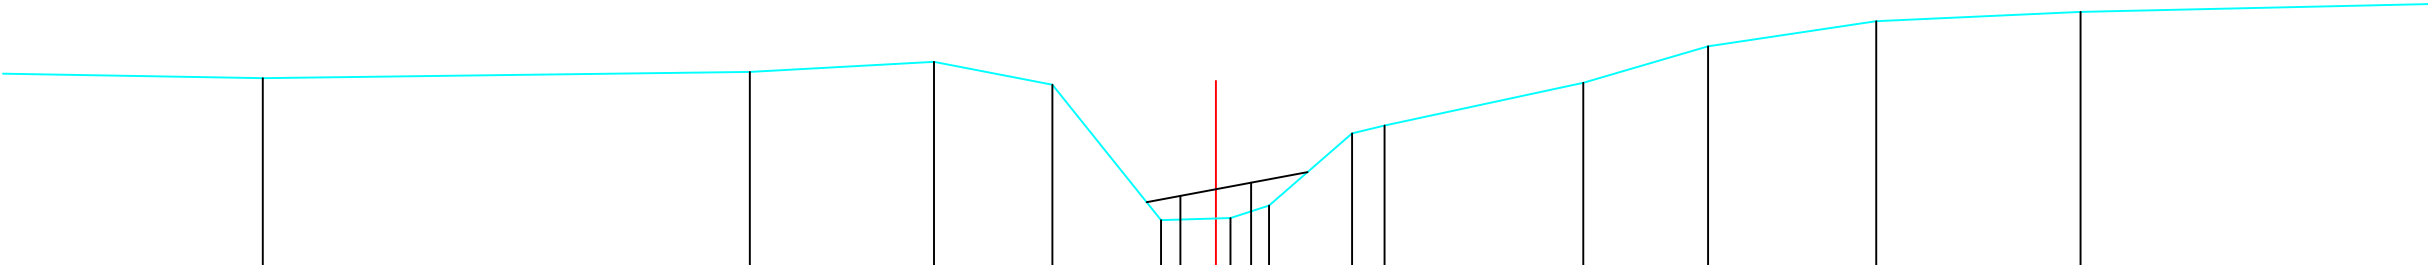

BODEMPEIL	29.54	29.62	29.75	29.45	27.66	27.69	27.85	28.81	28.91	29.47	29.96	30.29	30.41	
SLIBBODEM					27.98	28.15								
CUMULAFSTAND	9.84	16.29	18.72	20.29	21.72	22.45	22.64	23.15	24.25	24.68	27.31	28.96	31.19	33.89
TUSSENAFSTAND	5.26	6.44	2.43	1.57	1.44	0.73	0.51	1.10	0.43	2.63	1.65	2.22	2.70	9.1

Gemeente Sint-Pieters-Leeuw

B1091

Molenbeek

VHAG: 6973

Locatie atlaspunt (LB72): X-coördinaat: 137891,6359 Y-coördinaat: 163846,2958

DWARSPROFIELPLAN

Atlaspunt - 041
Datum opmeting: 1/06/2000
Schaal: 1/100

