
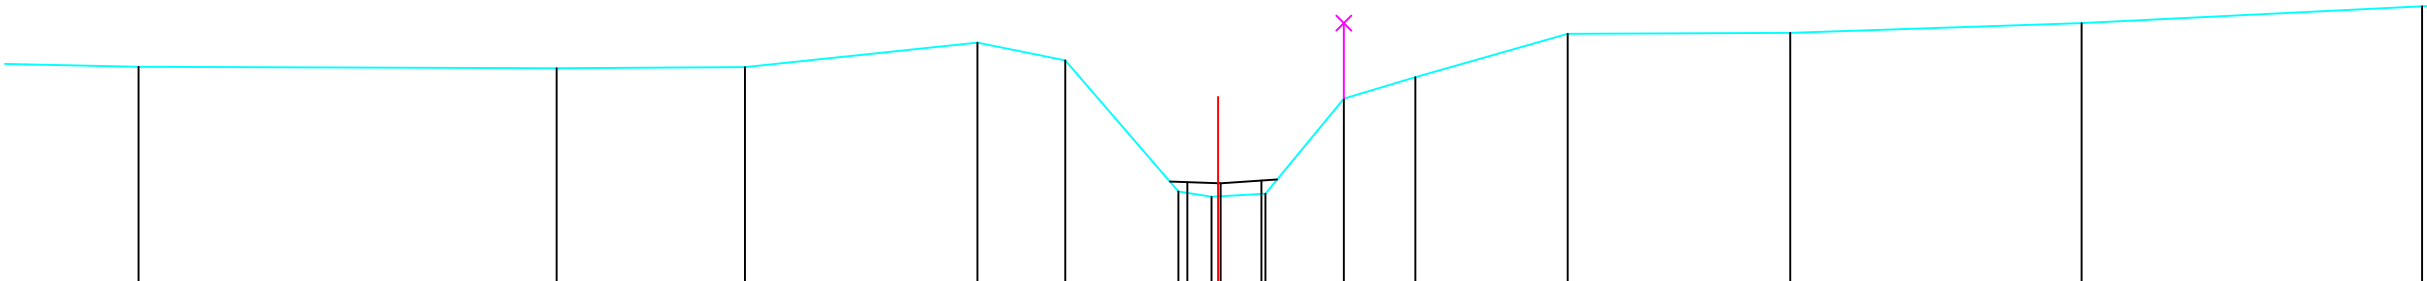


Legende

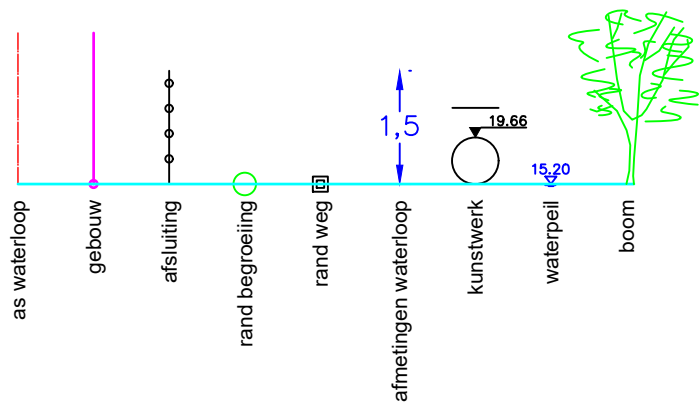

BODEMPEIL	29.90	29.88	29.89	30.22	29.98	28.25	28.37	28.18	28.22	29.48	29.76	30.33	30.35	30.48	30.70
SLIBBODEM							28.37	28.36	28.39						
CUMULAFSTAND	8.09	13.62	16.11	19.19	20.35	21.85	22.29	22.37	23.00	24.04	24.98	27.00	29.94	33.79	38.30
TUSSENAFSTAND	46	5.53	2.49	3.08	1.16	1.50	0.44	0.63	1.04	0.95	2.02	2.94	3.85	4.50	

Gemeente Sint-Pieters-Leeuw

B1091

Molenbeek

VHAG: 6973

Locatie atlaspunt (LB72): X-coördinaat: 137791,3947 Y-coördinaat: 163973,2652

DWARSPROFIELPLAN

Atlaspunt - 045
Datum opmeting: 1/06/2000
Schaal: 1/100

