


Legende

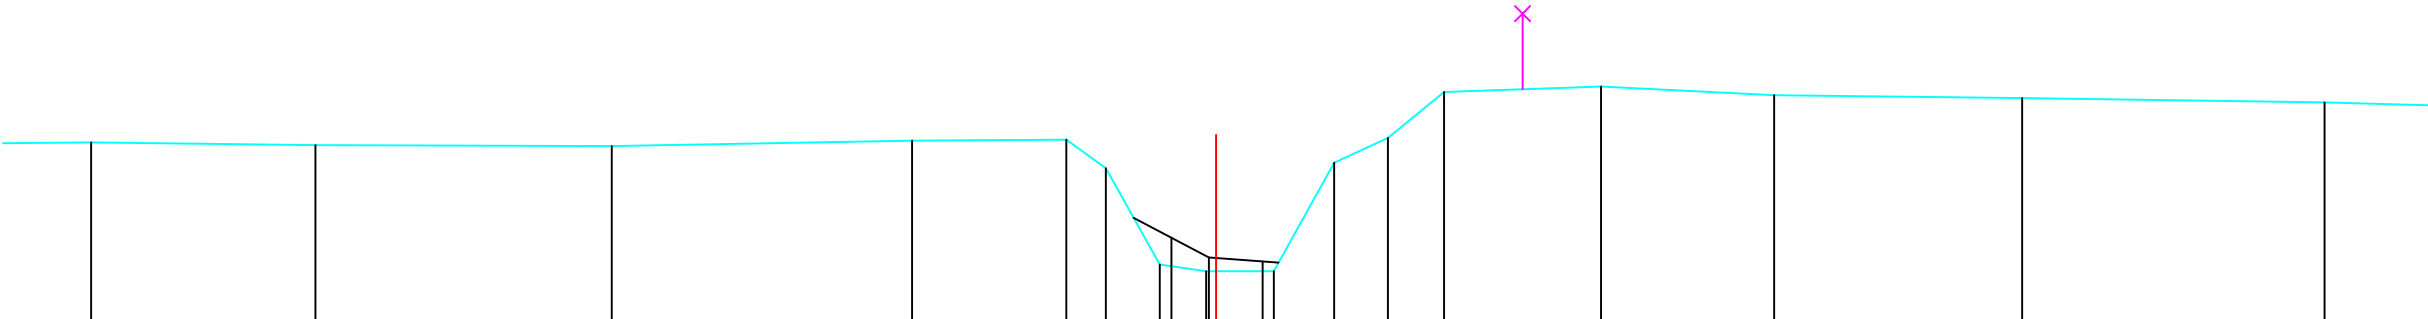

BODEMPEIL	30.40	30.37	30.35	30.42	30.44	30.06	28.79	28.70	28.70	30.13	30.46	31.07	31.14	31.03	30.99	30.93
SLIBBODEM							29.14	28.88	28.83							
CUMULAFSTAND	4.15	7.12	11.04	15.01	17.05	17.57	18.28	18.90	19.03	19.79	20.59	21.30	22.05	24.12	26.41	29.69
TUSSENAFSTAND		2.97	3.92	3.97	2.04	0.52	0.71	0.61	0.76	0.80	0.71	0.74	2.08	2.29	3.28	4.00

Gemeente Lennik

B1091

Molenbeek

VHAG: 6973

Locatie atlaspunt (LB72): X-coördinaat: 137606,7823 Y-coördinaat: 164221,5769

DWARSPROFIELPLAN

Atlaspunt - 054
Datum opmeting: 1/06/2000
Schaal: 1/100



VLAAMS-
BRABANT