
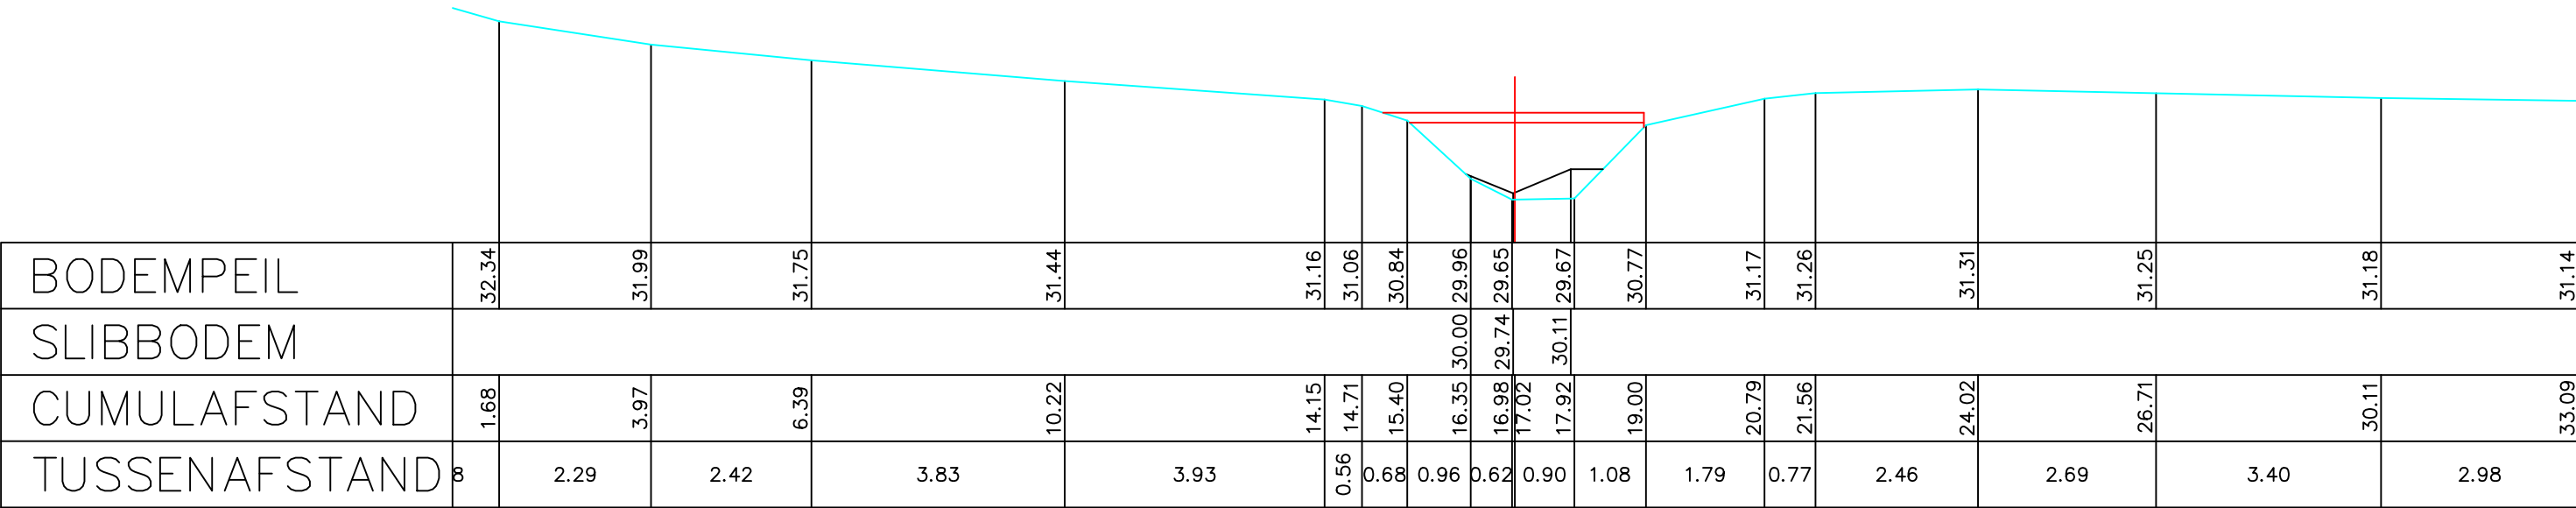


Legende

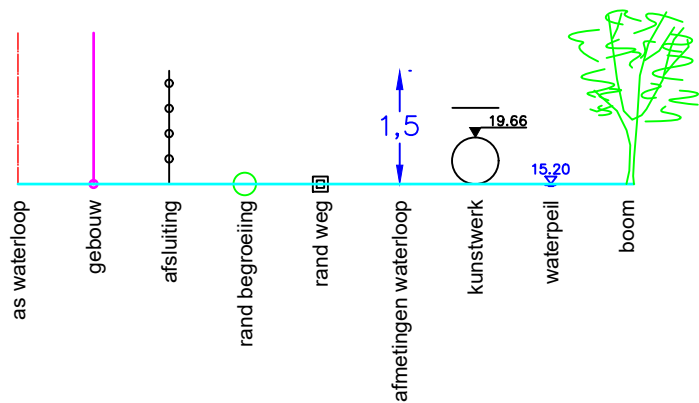

BODEMPEIL	32.34	31.99	31.75	31.44	31.16	31.06	30.84	29.96	29.65	29.67	30.77	31.17	31.26	31.31	31.25	31.18	31.14	
SLIBBODEM																		
CUMULAFSTAND	1.68	3.97	6.39	10.22	14.15	14.71	15.40	16.35	16.98	17.02	17.92	19.00	20.79	21.56	24.02	26.71	30.11	33.09
TUSSENAFSTAND	8	2.29	2.42	3.83	3.93	0.56	0.68	0.96	0.62	0.90	1.08	1.79	0.77	2.46	2.69	3.40	2.98	

Gemeente Lennik

B1091 **Molenbeek**

VHAG: 6973

Locatie atlaspunt (LB72): X-coördinaat: 137406,0986 Y-coördinaat: 164581,3699

DWARSPROFIELPLAN

Atlaspunt - 062
Datum opmeting: 1/06/2000
Schaal: 1/100

