


Legende

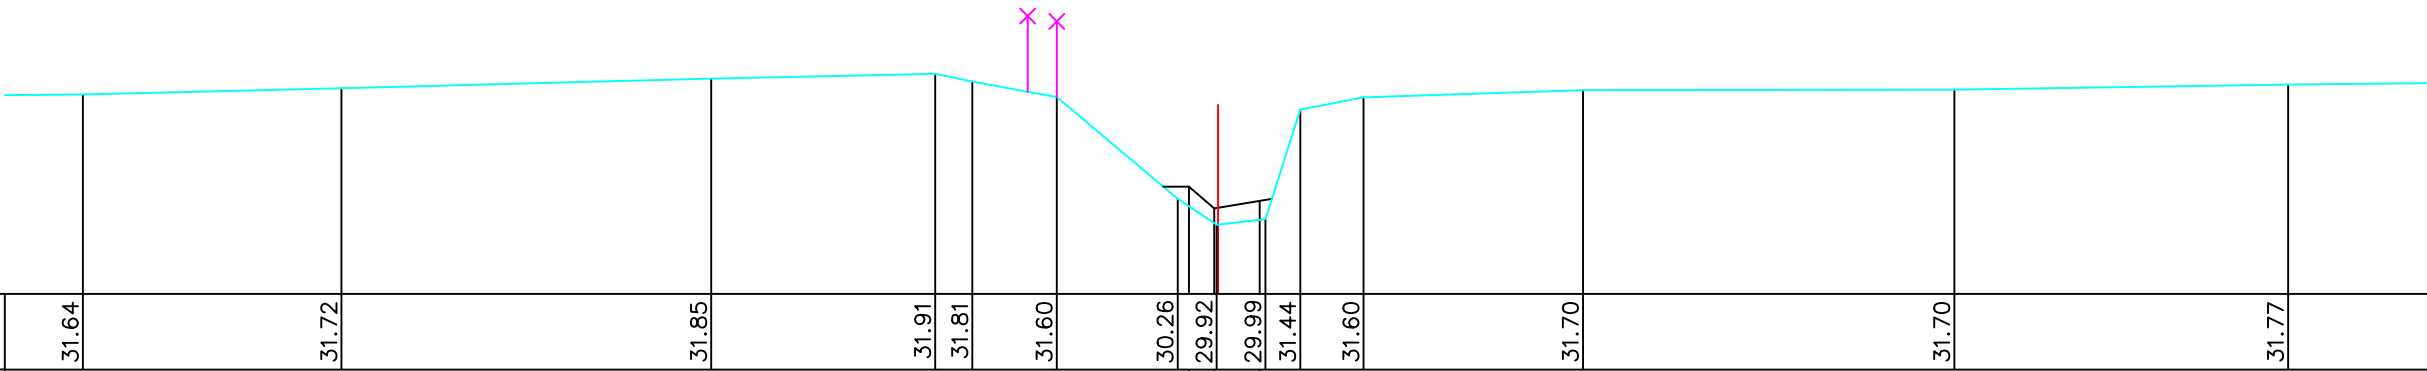

BODEMPEIL	31.64	31.72	31.85	31.91	31.81	31.60	30.26	30.42	30.13	29.92	29.99	31.44	31.60	31.70	31.70	31.77
SLIBBODEM								30.42	30.13	30.23						
CUMULAFSTAND	9.02	12.44	17.33	20.29	20.78	21.90	23.50	24.01	24.03	24.66	25.12	25.96	28.86	33.77	38.19	
TUSSENAFSTAND		3.42	4.89	2.96	0.49	1.12	1.60	0.52	0.63	0.46	0.84	2.90	4.91	4.42	2.95	

Gemeente Lennik

B1091

Molenbeek

VHAG: 6973

Locatie atlaspunt (LB72): X-coördinaat: 137479,4187 Y-coördinaat: 164894,8432

DWARSPROFIELPLAN

Atlaspunt - 070
Datum opmeting: 1/06/2000
Schaal: 1/100

