


Legende

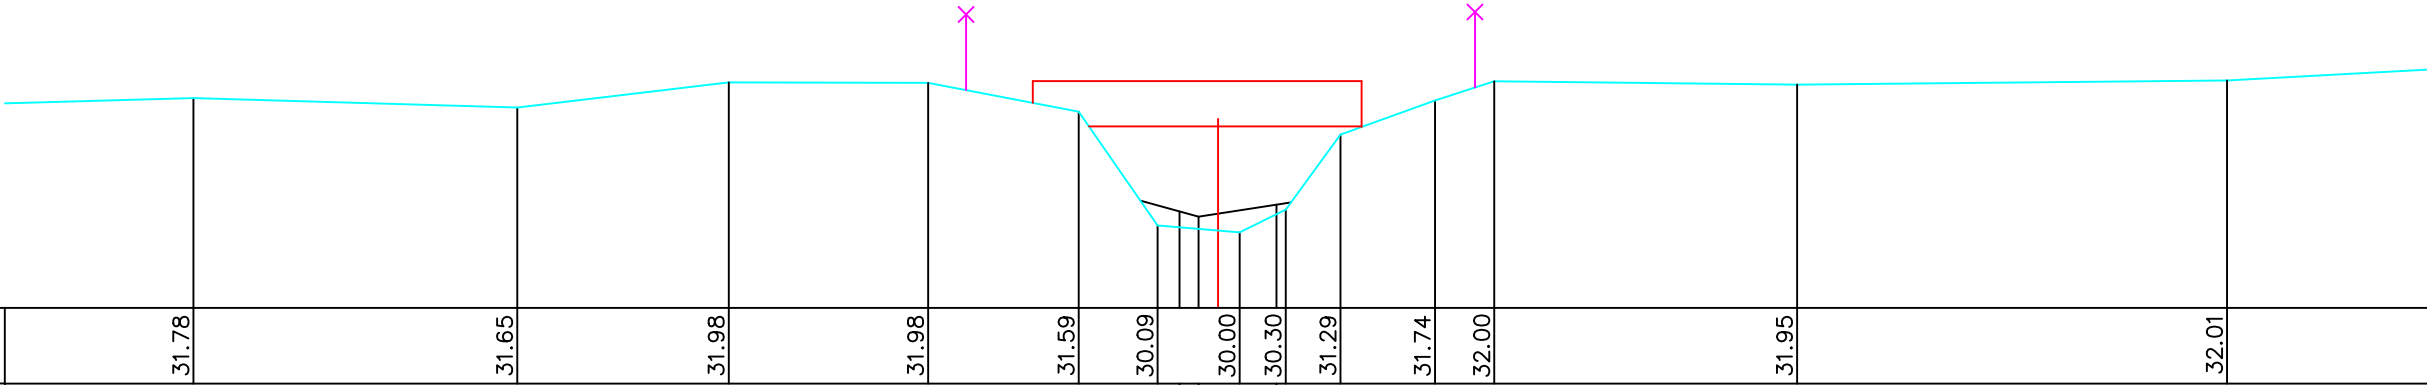

BODEMPEIL	31.78	31.65	31.98	31.98	31.59	30.09	30.00	30.30	31.29	31.74	32.00	31.95	32.01	
SLIBBODEM	30.28 30.21 30.37													
CUMULAFSTAND	9.25	13.53	16.33	18.96	20.96	22.00	22.80 23.08	23.69	24.42	25.67	26.45	30.46	36.15	
TUSSENAFSTAND	3.64	4.28	2.80	2.64	1.99	1.04	0.80 0.29	0.61	0.72	1.25	0.78	4.01	5.69	3.77

Gemeente Lennik

B1091

Molenbeek

VHAG: 6973

Locatie atlaspunt (LB72): X-coördinaat: 137460,9245 Y-coördinaat: 164942,4899

DWARSPROFIELPLAN

Atlaspunt - 071
Datum opmeting: 1/06/2000
Schaal: 1/100

