


Legende

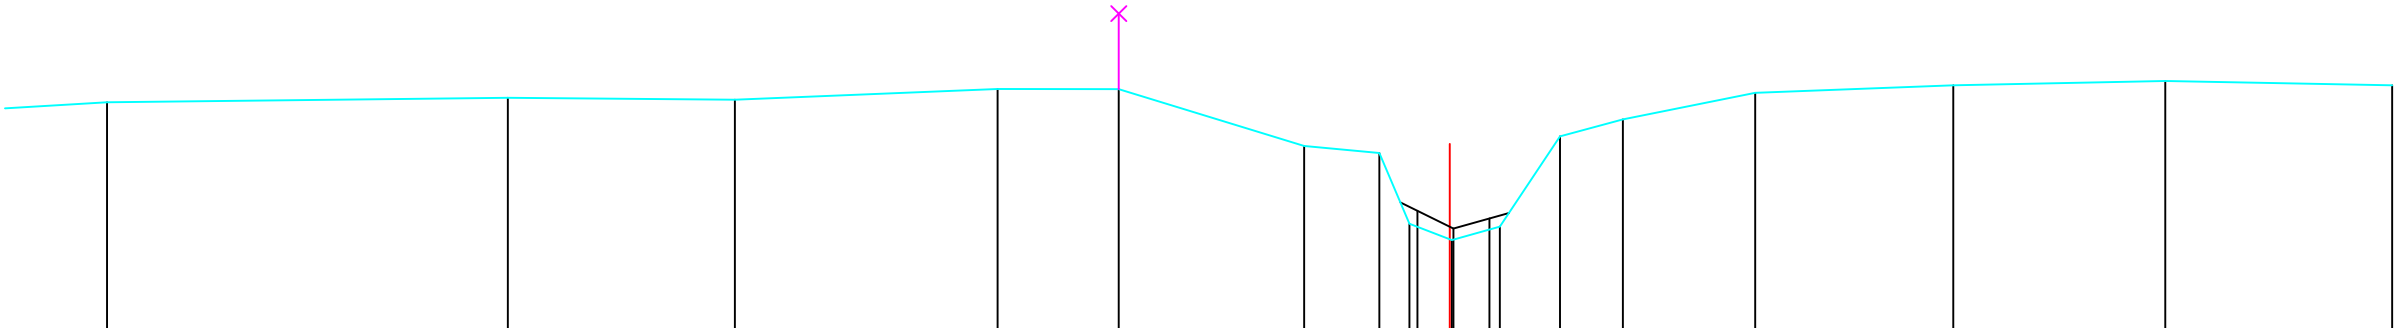

BODEMPEIL	32.05	32.11	32.08	32.23	32.22	31.47	31.38	30.44	30.23	30.41	31.60	31.83	32.18	32.28	32.33	32.27	
SLIBBODEM	30.62 30.38 30.51																
CUMULAFSTAND	3.09	8.40	11.40	14.87	16.48	18.93	19.93	20.32	20.86	20.88	21.52	22.32	23.15	24.90	27.52	30.32	33.32
TUSSENAFSTAND	5.30	3.00	3.48	1.60	2.45	1.00	0.40	0.53	0.64	0.80	0.83	1.75	2.62	2.81	3.00		

Gemeente Lennik

B1091

Molenbeek

VHAG: 6973

Locatie ataspunt (LB72): X-coördinaat: 137436,0928 Y-coördinaat: 164990,3614

DWARSPROFIELPLAN

Ataspunt - 072
Datum opmeting: 1/06/2000
Schaal: 1/100

