
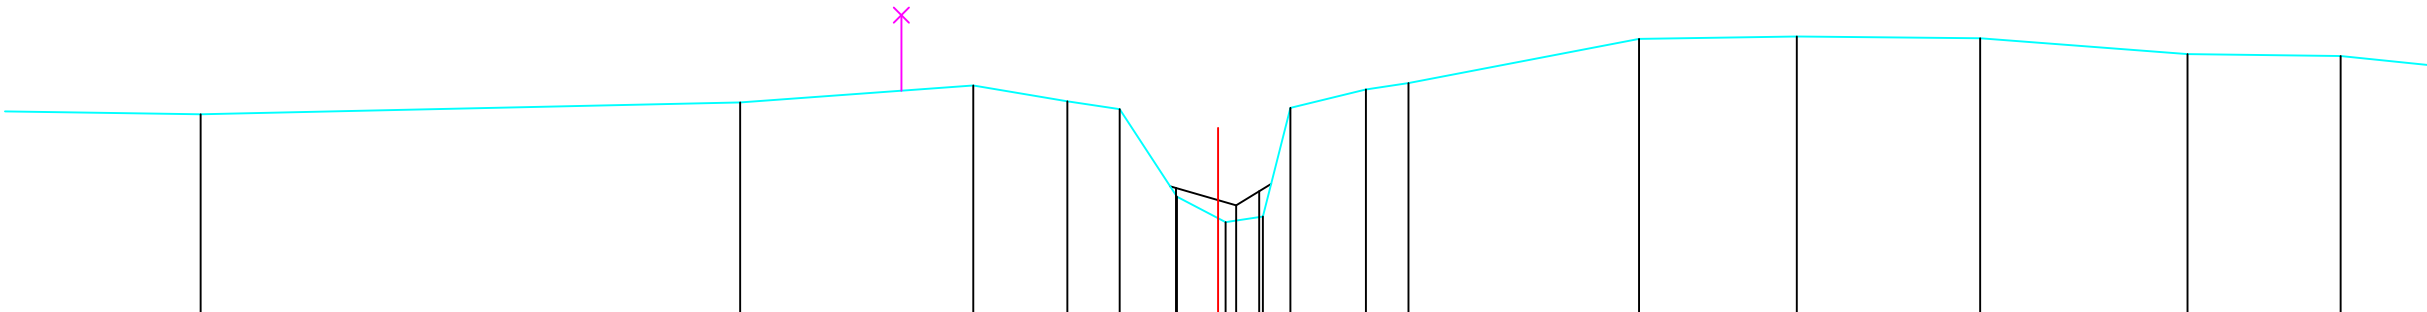


Legende

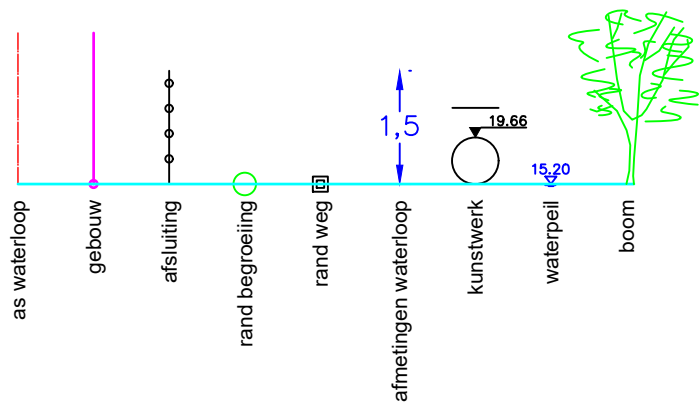

BODEMPEIL	31.68	31.84	32.06	31.85	31.75	30.59	30.25	30.33	31.77	32.01	32.09	32.68	32.71	32.69	32.48	32.45	
SLIBBODEM						30.71	30.48	30.66									
CUMULAFSTAND	14.17	21.30	24.39	25.63	26.32	27.08	27.62	27.73	28.22	29.58	30.15	33.19	35.28	37.71	40.45	42.47	
TUSSENAFSTAND	4.06	7.14	3.08	1.24	0.69	0.76	0.54	0.49	0.36	1.00	0.56	3.05	2.09	2.43	2.74	2.03	1.9

Gemeente Lennik

B1091

Molenbeek

VHAG: 6973

Locatie atlaspunt (LB72): X-coördinaat: 137422,1834 Y-coördinaat: 165039,6654

DWARSPROFIELPLAN

Atlaspunt - 073
Datum opmeting: 1/06/2000
Schaal: 1/100

