


Legende

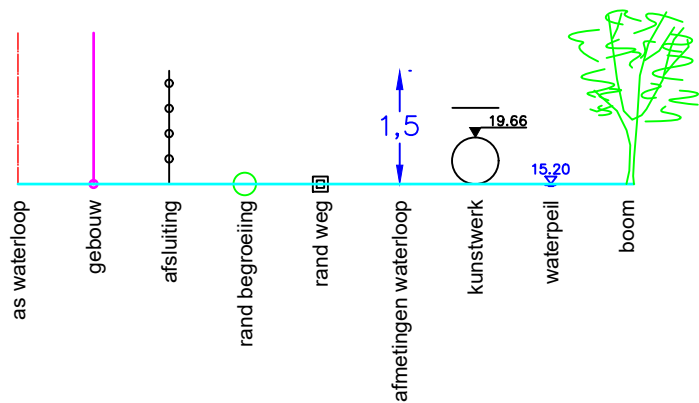

BODEMPEIL	31.80	31.74	31.73	31.84	31.98	31.85	31.72	30.61	30.30	30.43	31.61	32.09	32.47	32.39	32.30	32.11	32.23	
SLIBBODEM	30.73 30.70 30.53																	
CUMULAFSTAND	10.49	14.24	17.32	19.15	21.41	23.09	23.60	24.54	25.23	25.31	25.97	26.39	27.54	28.60	29.86	33.37	36.00	39.32
TUSSENAFSTAND	3.8	3.75	3.07	1.84	2.26	1.68	0.51	0.94	0.70	0.66	0.43	1.14	1.06	1.26	3.50	2.63	3.32	4

Gemeente Lennik

B1091

Molenbeek

VHAG: 6973

Locatie atlaspunt (LB72): X-coördinaat: 137414,8694 Y-coördinaat: 165087,48

DWARSPROFIELPLAN

Atlaspunt - 074
Datum opmeting: 1/06/2000
Schaal: 1/100

