


Legende

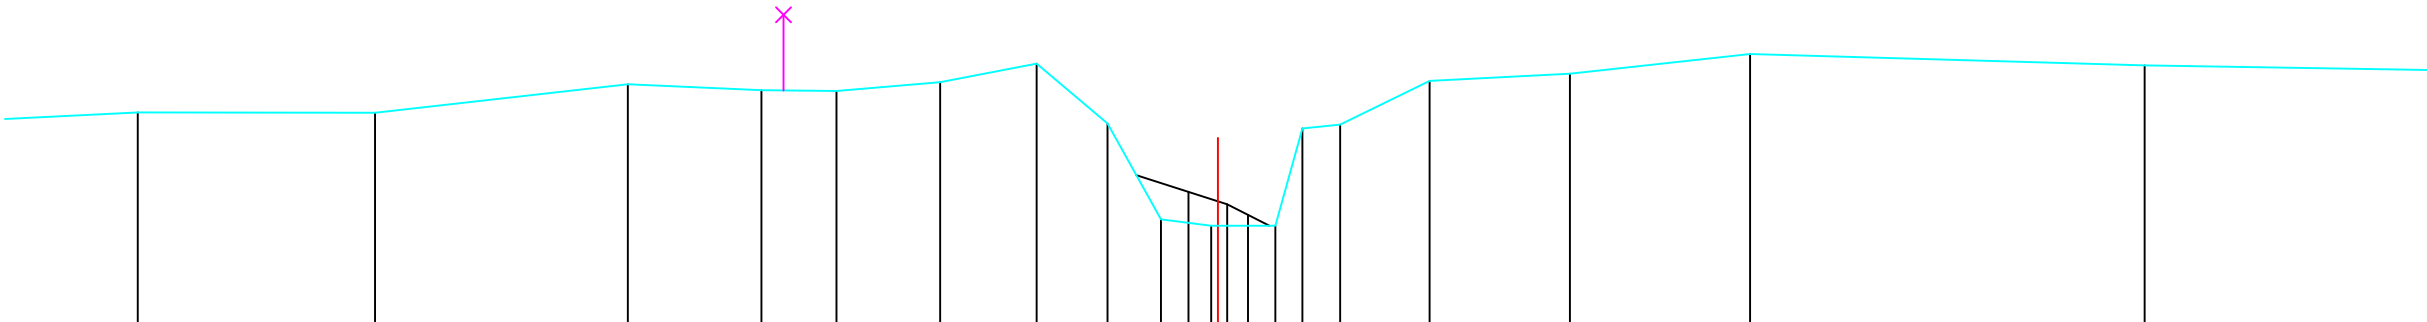

BODEMPEIL	31.84	31.83	32.21	32.13	32.12	32.24	32.48	31.69	30.42	30.34	30.34	31.62	31.68	32.25	32.35	32.61	32.46	
SLIBBODEM	30.79 30.62 30.48																	
CUMULAFSTAND	9.90	13.03	16.38	18.15	19.14	20.51	21.79	22.72	23.43	24.10	24.19	24.94	25.30	25.80	26.98	28.84	31.22	36.44
TUSSENAFSTAND	2.52	3.14	3.34	1.77	0.99	1.37	1.28	0.94	0.71	0.67	0.76	0.36	0.50	1.18	1.86	2.38	5.22	4.21

Gemeente Lennik

B1091

Molenbeek

VHAG: 6973

Locatie atlaspunt (LB72): X-coördinaat: 137411,1275 Y-coördinaat: 165135,1382

DWARSPROFIELPLAN

Atlaspunt - 075
Datum opmeting: 1/06/2000
Schaal: 1/100

