
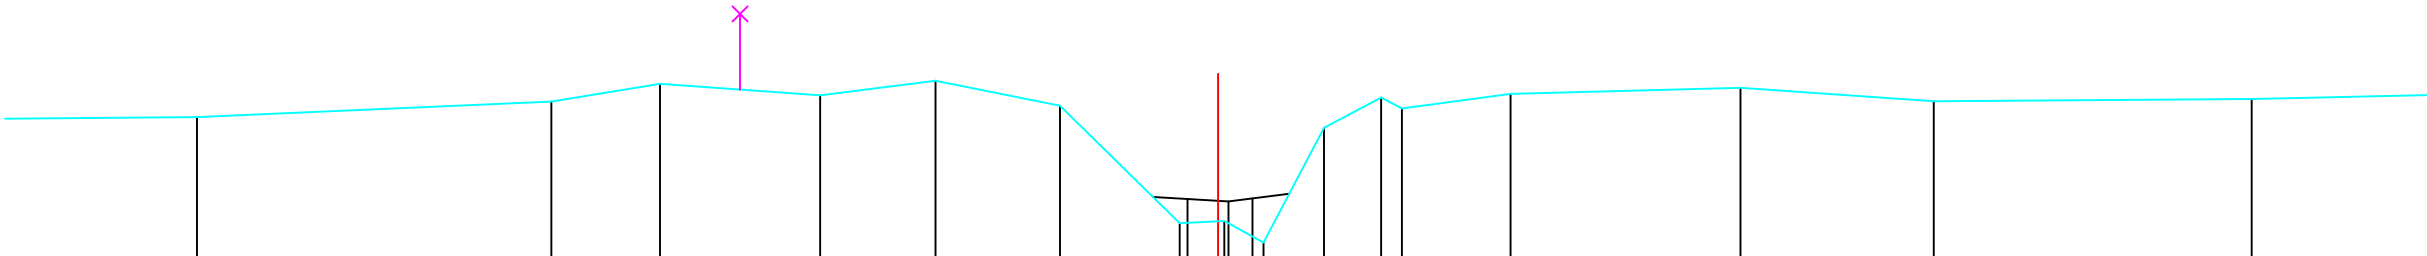


Legende

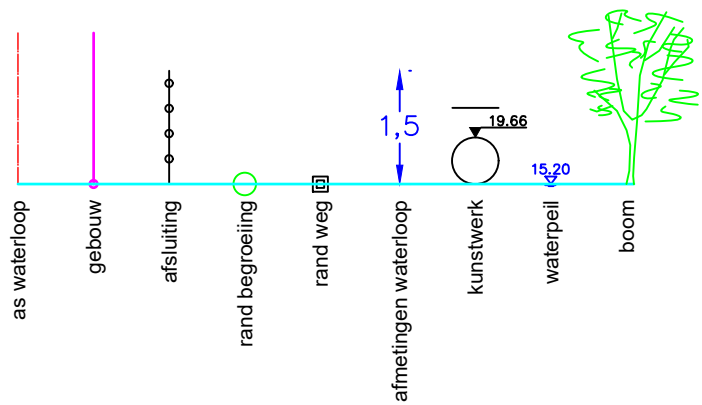

BODEMPEIL	31.93	32.13	32.37	32.22	32.41	32.08	30.53	30.55	30.27	31.79	32.19	32.04	32.24	32.32	32.14	32.17
SLIBBODEM							30.85	30.81	30.85							
CUMULAFSTAND	9.50	14.19	15.62	17.74	19.27	20.92	22.50	23.01	23.09	23.61	24.41	25.16	25.44	26.88	29.92	32.47
TUSSENAFSTAND	3.44	4.69	1.44	2.12	1.53	1.65	1.58	0.51	0.52	0.80	0.76	0.28	1.44	3.04	2.56	4.21

Gemeente Lennik
B1091 **Molenbeek**
VHAG: 6973
Locatie atlaspunt (LB72): X-coördinaat: 137395,5751 Y-coördinaat: 165174,491

DWARSPROFIELPLAN
Atlaspunt - 076
Datum opmeting: 1/06/2000
Schaal: 1/100

