


Legende

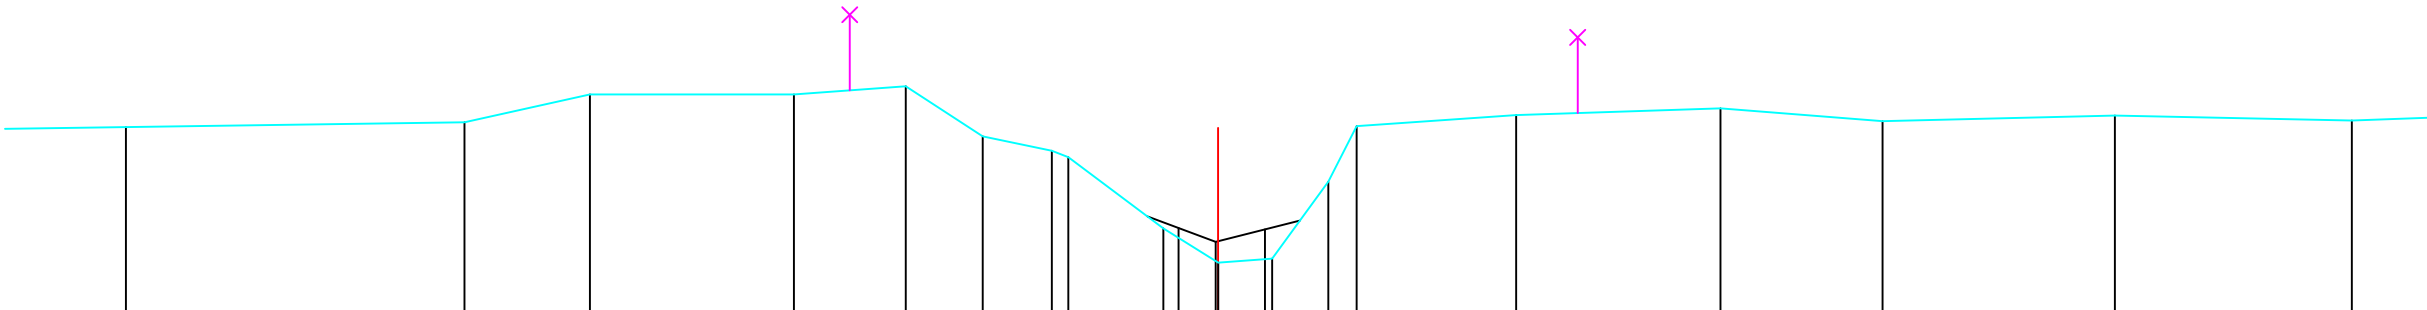

BODEMPEIL	32.51	32.58	32.94	32.94	33.05	32.39	32.20	32.11	31.17	30.72	30.77	31.79	32.52	32.67	32.76	32.59	32.66	32.60
SLIBBODEM									31.18	30.99	31.16							
CUMULAFSTAND	13.17	17.65	19.31	22.01	23.49	24.51	25.42	25.64	26.90	27.62	27.62	28.33	29.08	29.45	31.56	34.27	36.41	39.48
TUSSENAFSTAND		4.48	1.66	2.70	1.48	1.02	0.91	0.22	1.26	0.72	0.71	0.74	0.38	2.11	2.70	2.14	3.07	3.14

Gemeente Lennik

B1091

Molenbeek

VHAG: 6973

Locatie atlaspunt (LB72): X-coördinaat: 137316,936 Y-coördinaat: 165307,6712

DWARSPROFIELPLAN

Atlaspunt - 079
Datum opmeting: 1/06/2000
Schaal: 1/100

