


Legende

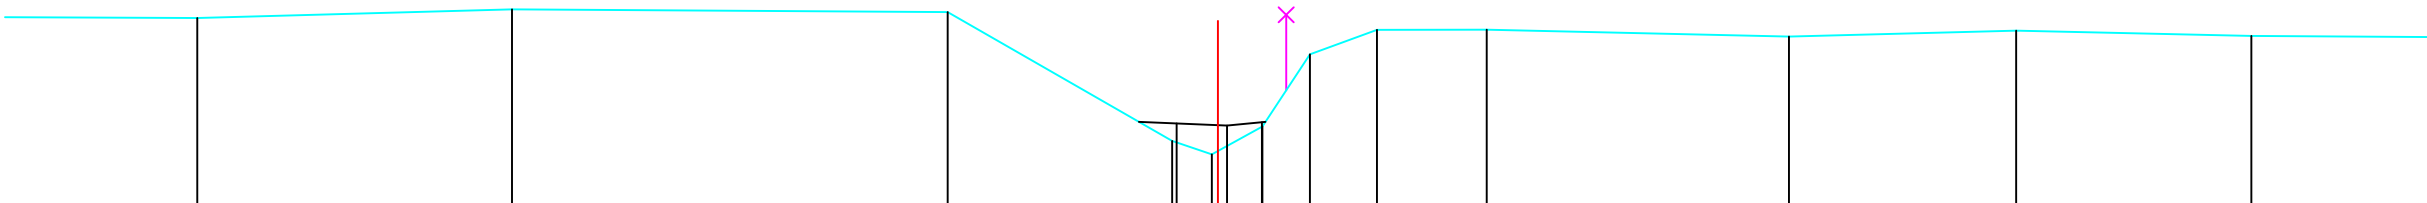

BODEMPEIL	34.54	34.65	34.62	32.91	32.74	33.10	34.06	34.38	34.39	34.29	34.37	34.30
SLIBBODEM				33.14	33.12	33.16						
CUMULAFSTAND	15.64	19.80	25.56	28.53	29.06	29.14	30.36	31.24	32.70	36.69	39.70	42.81
TUSSENAFSTAND	3.80	4.16	5.76	2.97	0.52	0.08 0.59	0.63 0.89	1.45	4.00	3.01	3.11	4.26

Gemeente Lennik

B1091

Molenbeek

VHAG: 6973

Locatie atlaspunt (LB72): X-coördinaat: 136504,91 Y-coördinaat: 165731,2674

DWARSPROFIELPLAN

Atlaspunt - 103
Datum opmeting: 1/06/2000
Schaal: 1/100



VLAAMS-
BRABANT