
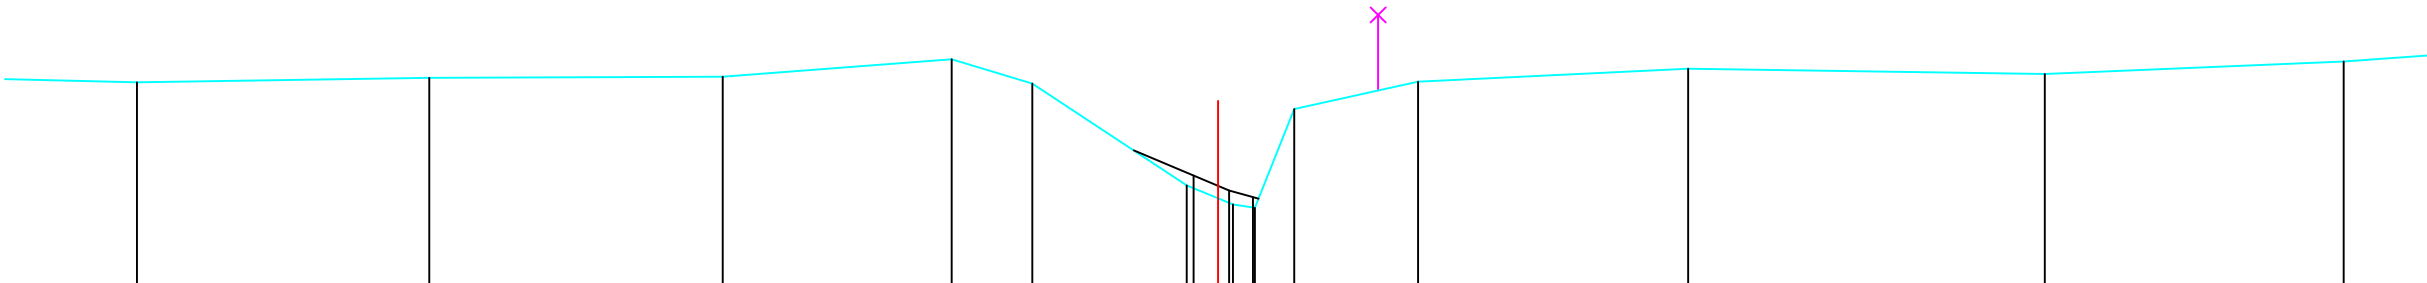


Legende

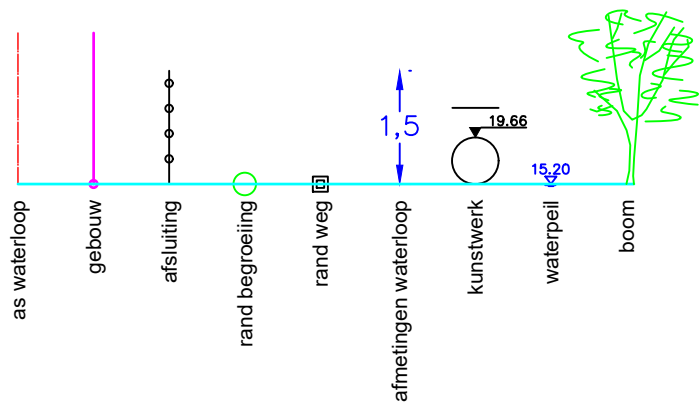

BODEMPEIL	34.75	34.81	34.82	35.05	34.73	33.38	33.13	33.09	34.39	34.75	34.93	34.86	35.02	
SLIBBODEM							33.51	33.32	33.23					
CUMULAFSTAND	15.71	19.58	23.46	26.49	27.55	29.60	30.01	30.21	30.50	32.66	36.23	40.95	44.90	
TUSSENAFSTAND		3.87	3.88	3.03	1.07	2.04	0.41	0.20	0.29	0.52	1.64	3.57	4.72	3.95

Gemeente Lennik

B1091 **Molenbeek**

VHAG: 6973

Locatie atlaspunt (LB72): X-coördinaat: 136338,0524 Y-coördinaat: 165777,2455

DWARSPROFIELPLAN

Atlaspunt - 107
Datum opmeting: 1/06/2000
Schaal: 1/100

