
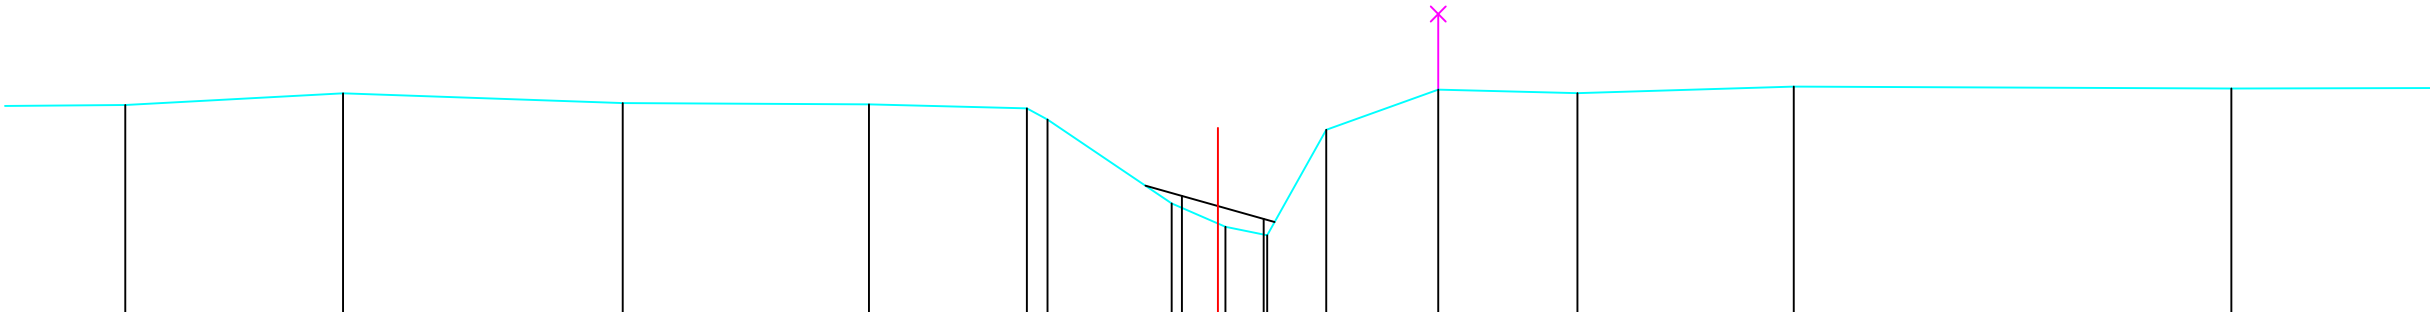


Legende

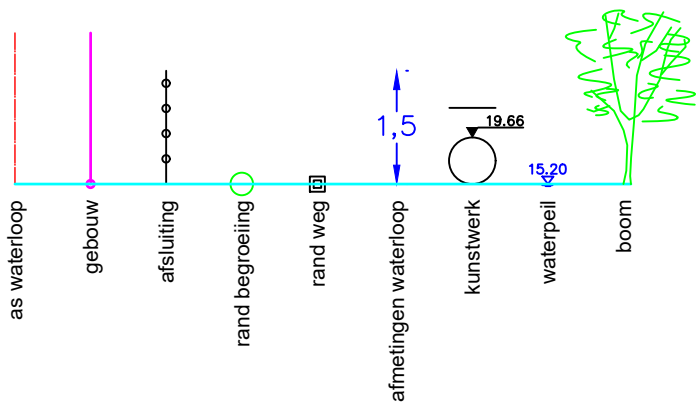

BODEMPEIL	34.80	34.96	34.83	34.81	34.76	34.61	33.50	33.19	33.08	34.48	35.01	34.96	35.05	35.02		
SLIBBODEM	33.60							33.30								
CUMULAFSTAND	11.69	14.57	18.27	21.52	23.61	23.89	25.53	26.14	26.24	26.79	27.57	29.06	30.90	33.76	39.55	
TUSSENAFSTAND	3	2.88	3.70	3.26	2.09	0.27	1.64	0.61	0.10	0.55	0.78	1.48	1.84	2.86	5.79	5.1

Gemeente Lennik

B1091

Molenbeek

VHAG: 6973

Locatie atlaspunt (LB72): X-coördinaat: 136316,2063 Y-coördinaat: 165812,1745

DWARSPROFIELPLAN

Atlaspunt - 108
Datum opmeting: 1/06/2000
Schaal: 1/100

