


Legende

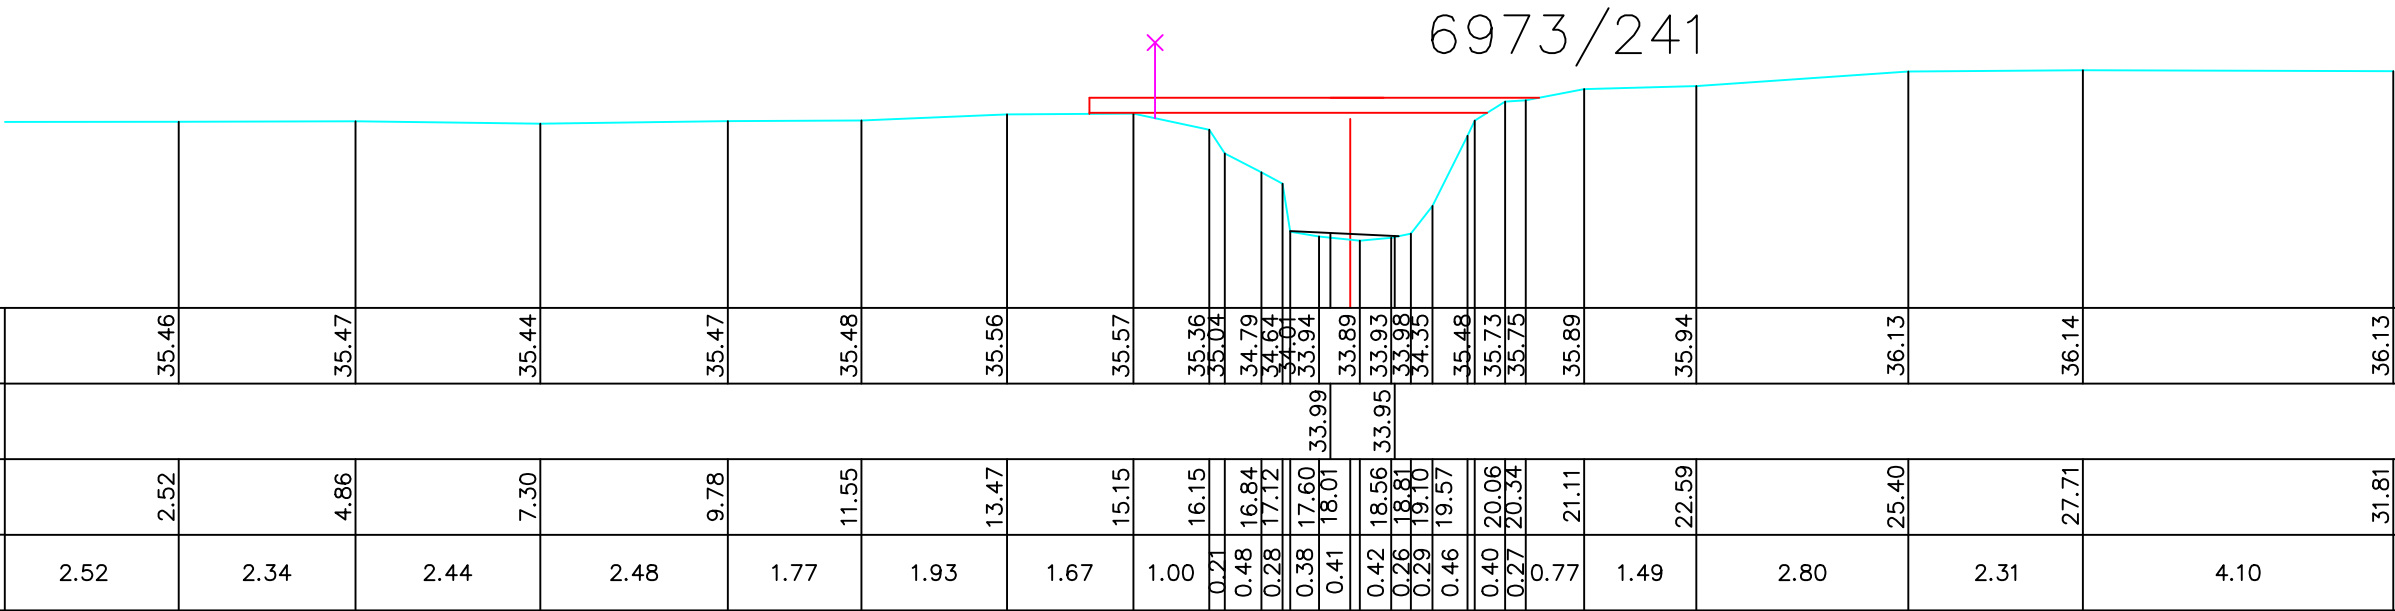

BODEMPEIL	35.46	35.47	35.44	35.47	35.48	35.56	35.57	35.36	35.04	34.79	34.64	34.61	33.94	33.89	33.93	33.98	34.35	35.48	35.73	35.75	35.89	35.94	36.13	36.14	36.13
SLIBBODEM	33.99																	33.95							
CUMULAFSTAND	2.52	4.86	7.30	9.78	11.55	13.47	15.15	16.15	16.84	17.12	17.60	18.01	18.56	18.81	19.10	19.57	20.06	20.34	21.11	22.59	25.40	27.71	31.81		
TUSSENAFSTAND	2.52	2.34	2.44	2.48	1.77	1.93	1.67	1.00	0.21	0.48	0.28	0.38	0.41	0.42	0.26	0.29	0.46	0.40	0.27	0.77	1.49	2.80	2.31	4.10	

Gemeente Lennik

B1091 **Molenbeek**

VHAG: 6973

Locatie atlaspunt (LB72): X-coördinaat: 136186,6839 Y-coördinaat: 165773,5392

DWARSPROFIELPLAN

Atlaspunt - 114
Datum opmeting: 1/06/2000
Schaal: 1/100

