


Legende

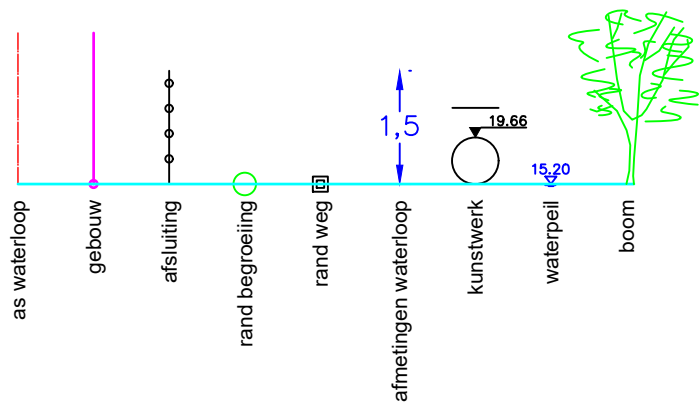

6973/261

BODEMPEIL	36.91		36.85		36.64		36.54		36.48		36.26	35.53	34.49	34.24	34.13	34.24	34.52	35.17	35.57	35.87	36.01		36.08		36.09				36.01		36.06	35.97		
CUMULAFSTAND	0.00		2.75		5.41		7.93		10.10		11.24	11.72	12.11	12.47	12.79	13.07	13.32	13.79	14.17	14.80	15.51	16.46		17.88		19.42		23.44		24.57		27.33	27.95	
TUSSENAFSTAND		2.75		2.66		2.52		2.17		1.15	0.48	0.39	0.36	0.32	0.28	0.25	0.47	0.38	0.63	0.71	0.96	1.41		1.55		4.01		1.13		2.76		0.62		

Gemeente Lennik

B1091

Molenbeek

VHAG: 6973

Locatie atlaspunt (LB72): X-coördinaat: 136005,2298 Y-coördinaat: 165838,5185

DWARSPROFIELPLAN

Atlaspunt - 121
Datum opmeting: 1/06/2000
Schaal: 1/100

