
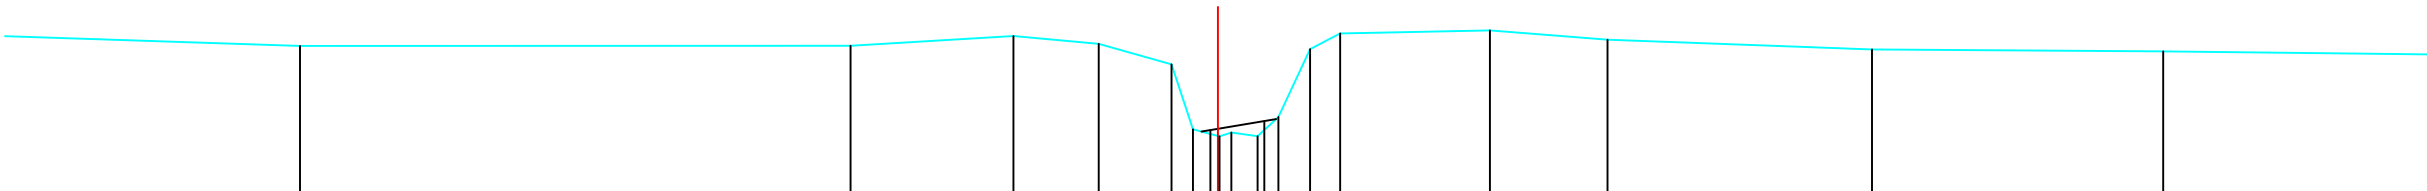


Legende

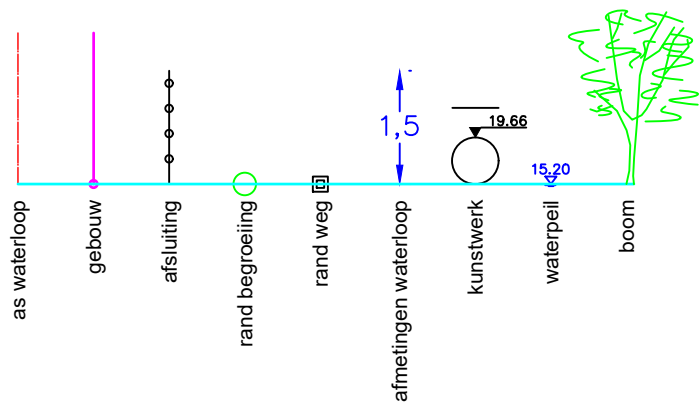

BODEMPEIL	35.98	35.99	36.12	36.01	35.74	34.88	34.79	34.79	35.04	35.94	36.15	36.19	36.07	35.94	35.91	35.87	
SLIBBODEM						34.87	34.99										
CUMULAFSTAND	5.15	12.43	14.59	15.71	16.68	16.96	17.29	17.47	17.82	18.09	18.51	18.91	20.89	22.44	25.94	29.80	33.40
TUSSENAFSTAND	5.15	7.28	2.15	1.13	0.96	0.28	0.33	0.16	0.35	0.27	0.42	0.40	1.98	1.56	3.50	3.85	3.61

Gemeente Lennik

B1091

Molenbeek

VHAG: 6973

Locatie atlaspunt (LB72):

X-coördinaat: 135919,1769 Y-coördinaat: 165866,7894

DWARSPROFIELPLAN

Atlaspunt - 125

Datum opmeting: 1/06/2000

Schaal: 1/100



VLAAMS-
BRABANT