


Legende

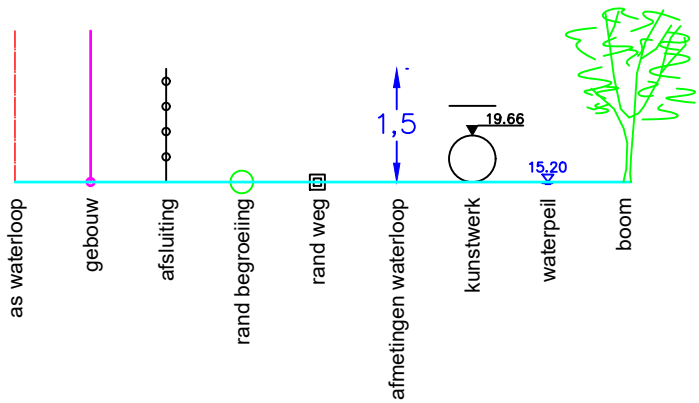

BODEMPEIL	36.14	36.11	36.10	36.33	36.20	35.68	34.93	34.79	34.76	35.08	35.59	35.92	36.05	36.18	36.21	36.08	36.02	35.98	
SLIBBODEM																			
CUMULAFSTAND	3.59	6.94	10.41	13.13	14.57	15.69	15.95	16.26	16.43	16.89	17.07	17.51	17.98	18.99	21.60	24.48	27.15	30.04	
TUSSENAFSTAND	3.59	3.34	3.47	2.73	1.44	1.12	0.26	0.31	0.17	0.36	0.18	0.44	0.47	1.01	2.61	2.88	2.66	2.89	2.99

Gemeente Lennik

B1091

Molenbeek

VHAG: 6973

Locatie atlaspunt (LB72): X-coördinaat: 135871,1598 Y-coördinaat: 165852,5208

DWARSPROFIELPLAN

Atlaspunt - 126
Datum opmeting: 1/06/2000
Schaal: 1/100



VLAAMS-
BRABANT