


Legende

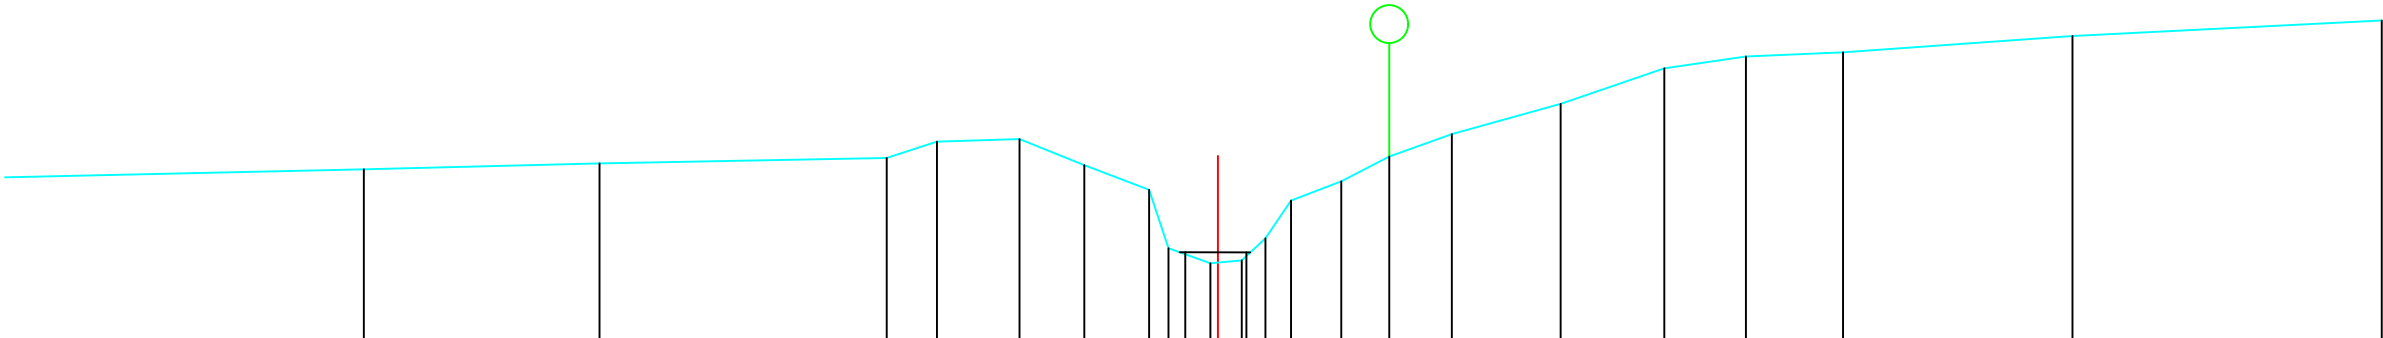

|               |       
|---------------|-------|-------|-------|-------|-------|-------|-------|-------|-------|-------|-------|-------|-------|-------|-------|-------|-------|-------|-------|-------|-------|
| BODEMPEIL     | 36.32 | 36.40 | 36.47 | 36.69 | 36.72 | 36.38 | 36.05 | 35.28 | 35.08 | 35.12 | 35.41 | 35.91 | 36.16 | 36.49 | 36.79 | 37.19 | 37.66 | 37.81 | 37.87 | 38.09 | 38.29 |
| SLIBBODEM     |       |       |       |       |       |       |       | 35.23 | 35.22 |       |       |       |       |       |       |       |       |       |       |       |       |
| CUMULAFSTAND  | 9.93  | 13.05 | 16.85 | 17.51 | 18.60 | 19.46 | 20.32 | 20.58 | 21.13 | 21.54 | 21.86 | 22.20 | 22.86 | 23.50 | 24.32 | 25.76 | 27.14 | 28.21 | 29.50 | 32.53 | 36.62 |
| TUSSENAFSTAND | 5.96  | 3.12  | 3.80  | 0.66  | 1.09  | 0.86  | 0.86  | 0.26  | 0.55  | 0.31  | 0.31  | 0.34  | 0.66  | 0.63  | 0.83  | 1.44  | 1.37  | 1.08  | 1.29  | 3.03  | 4.09  |

Gemeente Lennik

B1091

Molenbeek

VHAG: 6973

Locatie atlaspunt (LB72):

X-coördinaat: 135851,6788 Y-coördinaat: 165887,1573

DWARSPROFIELPLAN

Atlaspunt - 127

Datum opmeting: 1/06/2000

Schaal: 1/100



VLAAMS-  
BRABANT