


Legende

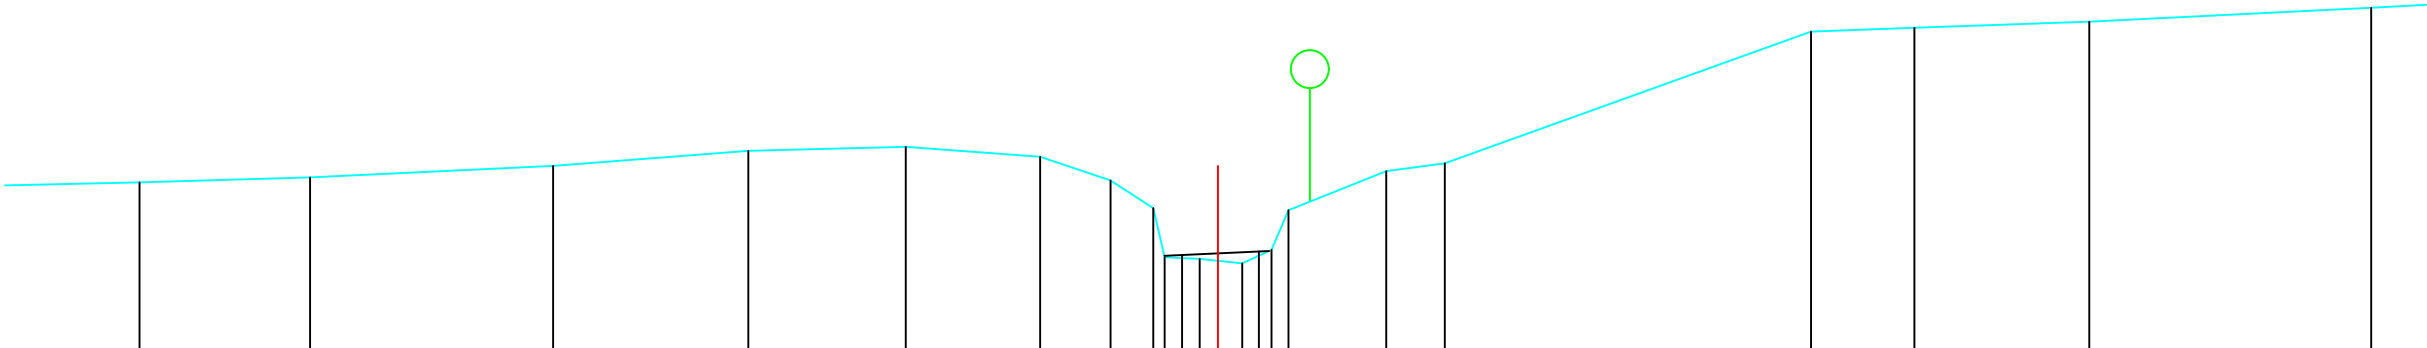

BODEMPEIL	36.28	36.35	36.50	36.70	36.75	36.62	36.31	35.94	35.27	35.21	35.39	35.92	36.43	36.53	38.28	38.33	38.41	38.59	
SLIBBODEM	35.32 35.37																		
CUMULAFSTAND	2.69	4.95	8.16	10.75	12.83	14.61	15.54	16.10	16.72	16.96	17.28	17.67	17.89	19.18	19.96	24.80	26.17	28.48	32.22
TUSSENAFSTAND	2.69	2.26	3.21	2.58	2.08	1.78	0.93	0.56	0.15	0.46	0.24	0.32	0.39	1.29	0.78	4.85	1.37	2.31	3.73

Gemeente Lennik

B1091

Molenbeek

VHAG: 6973

Locatie atlaspunt (LB72): X-coördinaat: 135852,7897 Y-coördinaat: 165929,913

DWARSPROFIELPLAN

Atlaspunt - 128
Datum opmeting: 1/06/2000
Schaal: 1/100



VLAAMS-
BRABANT