


Legende

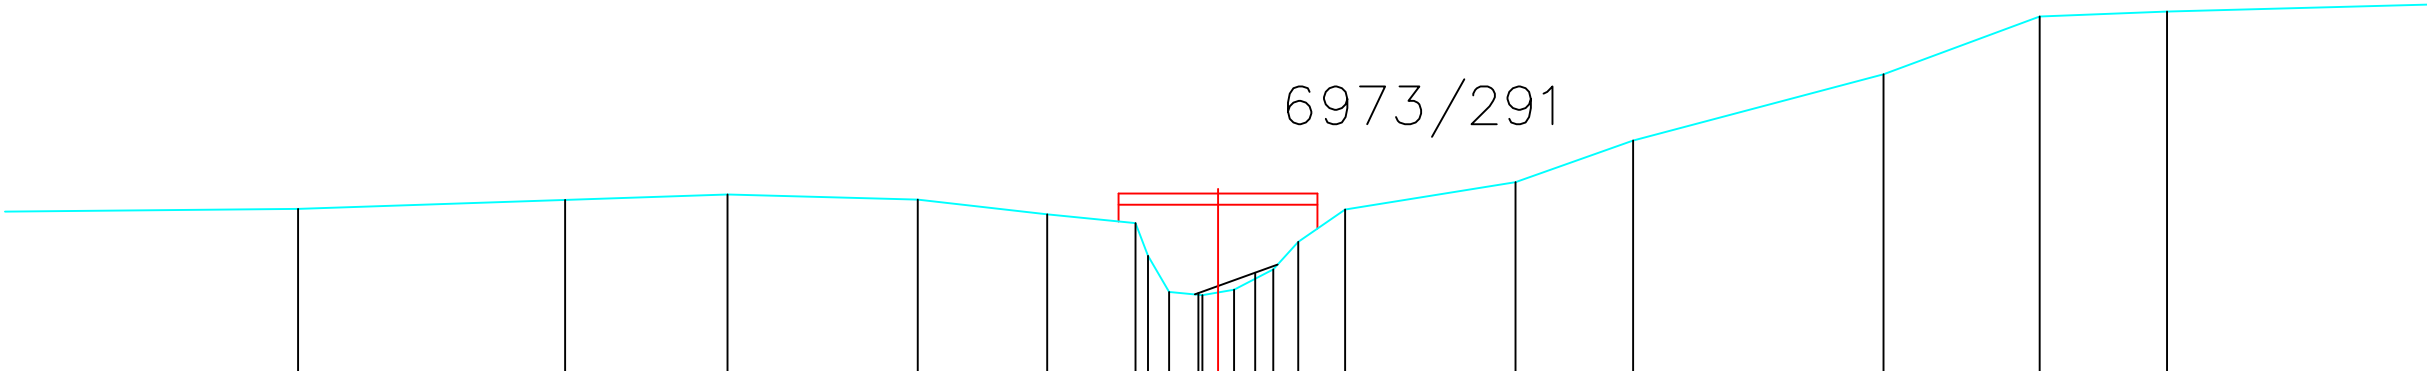

BODEMPEIL	36.24	36.35	36.43	36.36	36.16	36.05	35.14	35.10	35.17	35.44	35.80	36.23	36.59	37.14	38.02	38.78	38.85	39.04
SLIBBODEM							35.12	35.39										
CUMULAFSTAND	4.06	7.59	9.74	12.26	13.97	15.14	15.59	16.03	16.22	16.44	16.96	17.29	17.91	20.17	21.72	25.04	27.10	28.79
TUSSENAFSTAND	4.06	3.53	2.15	2.52	1.71	1.17	0.44	0.21	0.21	0.52	0.33	0.62	2.25	1.55	3.31	2.06	1.68	3.67

Gemeente Lennik

B1091

Molenbeek

VHAG: 6973

Locatie atlaspunt (LB72): X-coördinaat: 135854,9997 Y-coördinaat: 165972,2141

DWARSPROFIELPLAN

Atlaspunt - 129
Datum opmeting: 1/06/2000
Schaal: 1/100

