


Legende

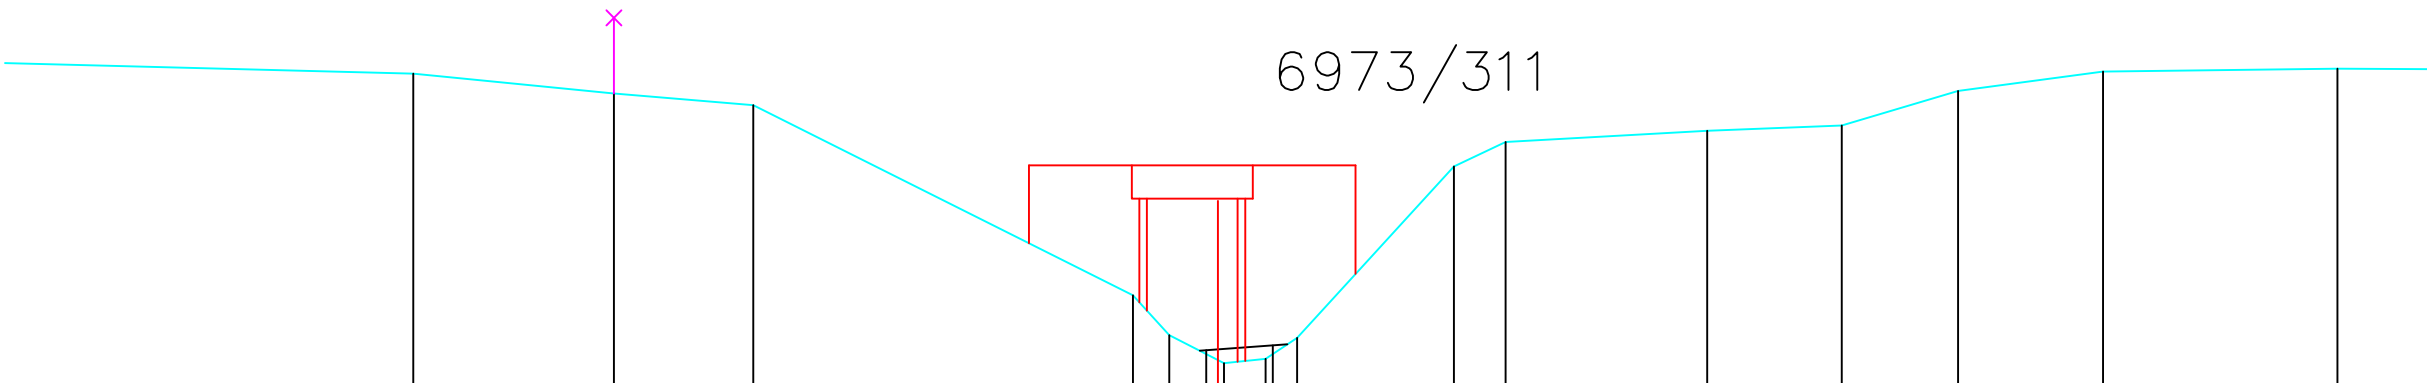

BODEMPEIL	42.18	41.92	41.77		39.25	38.72	38.35	38.41	38.69		40.96	41.28		41.43	41.50	41.95		42.21		42.25
SLIBBODEM							38.52		38.59											
CUMULAFSTAND	12.49	15.14	16.98		22.01	22.49	23.13	23.76	24.18		26.25	26.94		29.60	31.38	32.92		34.84		37.94
TUSSENAFSTAND	6.51	2.65	1.84	5.02	0.48	0.64	0.55	0.42	2.08	0.68	2.67	1.78	1.54	1.92		3.10				

Gemeente Lennik

B1091 **Molenbeek**

VHAG: 6973

Locatie atlaspunt (LB72): X-coördinaat: 135669,5627 Y-coördinaat: 166462,5116

DWARSPROFIELPLAN

Atlaspunt - 142
Datum opmeting: 1/06/2000
Schaal: 1/100

