


Legende

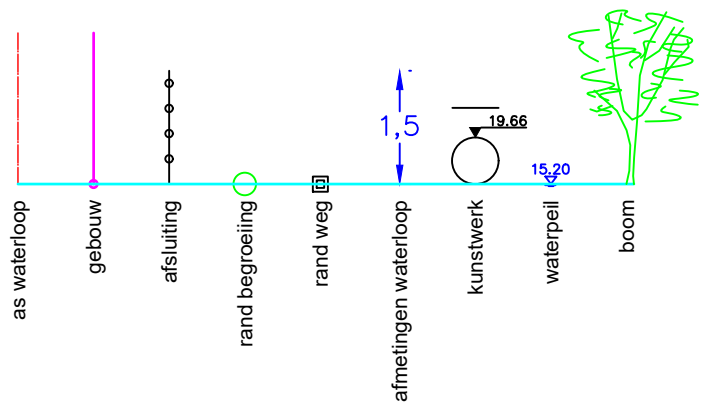

BODEMPEIL	41.86	41.65	41.29	41.10	40.86	40.74	40.66	40.49	39.66	39.01	38.53	38.55	38.68	40.13	40.50	40.83	40.88	41.02	41.36	41.53
SLIBBODEM												38.78	38.96							
CUMULAFSTAND	8.66	12.54	15.71	17.12	17.92	19.50	20.56	20.89	21.83	22.36	22.56	23.27	23.85	25.35	25.92	27.21	29.36	31.25	33.57	36.64
TUSSENAFSTAND		3.88	3.17	1.41	0.80	1.58	1.06	0.33	0.93	0.53	0.21	0.64	0.58	1.50	0.57	1.29	2.15	1.89	2.31	3.07

Gemeente Lennik

B1091

Molenbeek

VHAG: 6973

Locatie atlaspunt (LB72): X-coördinaat: 135649,3996 Y-coördinaat: 166504,6268

DWARSPROFIELPLAN

Atlaspunt - 143
Datum opmeting: 1/06/2000
Schaal: 1/100

