
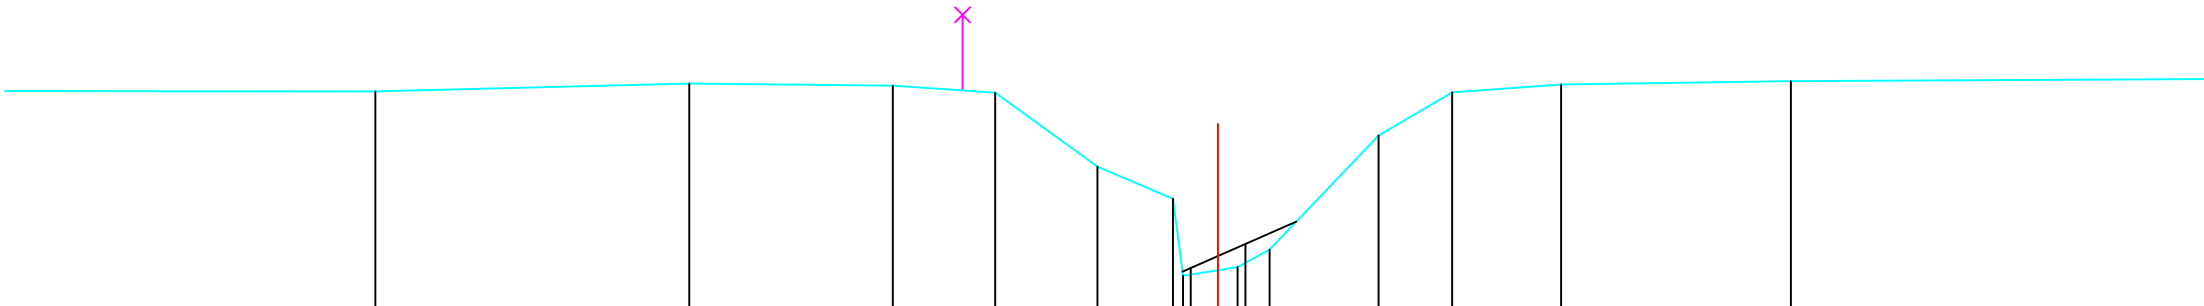


Legende

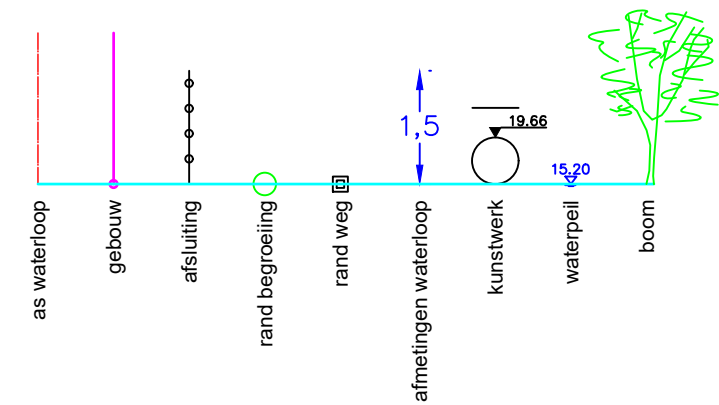

BODEMPEIL	40.93	41.03	41.01	40.91	39.94	39.51	38.59	38.61	38.84	40.35	40.92	41.02	41.07	41.09
SLIBBODEM							38.59	38.61	38.84					
CUMULAFSTAND	5.20	9.35	12.04	13.40	14.75	15.75	16.34	16.60	17.03	18.47	19.44	20.88	23.92	29.40
TUSSENAFSTAND	5.20	4.15	2.69	1.35	1.35	1.00	0.13	0.46	0.26	1.44	0.97	1.44	3.04	

Gemeente Lennik

B1091

Molenbeek

VHAG: 6973

Locatie atlaspunt (LB72):

X-coördinaat: 135628,6351 Y-coördinaat: 166542,4656

DWARSPROFIELPLAN

Atlaspunt - 144

Datum opmeting: 1/06/2000

Schaal: 1/100



VLAAMS-
BRABANT