


Legende

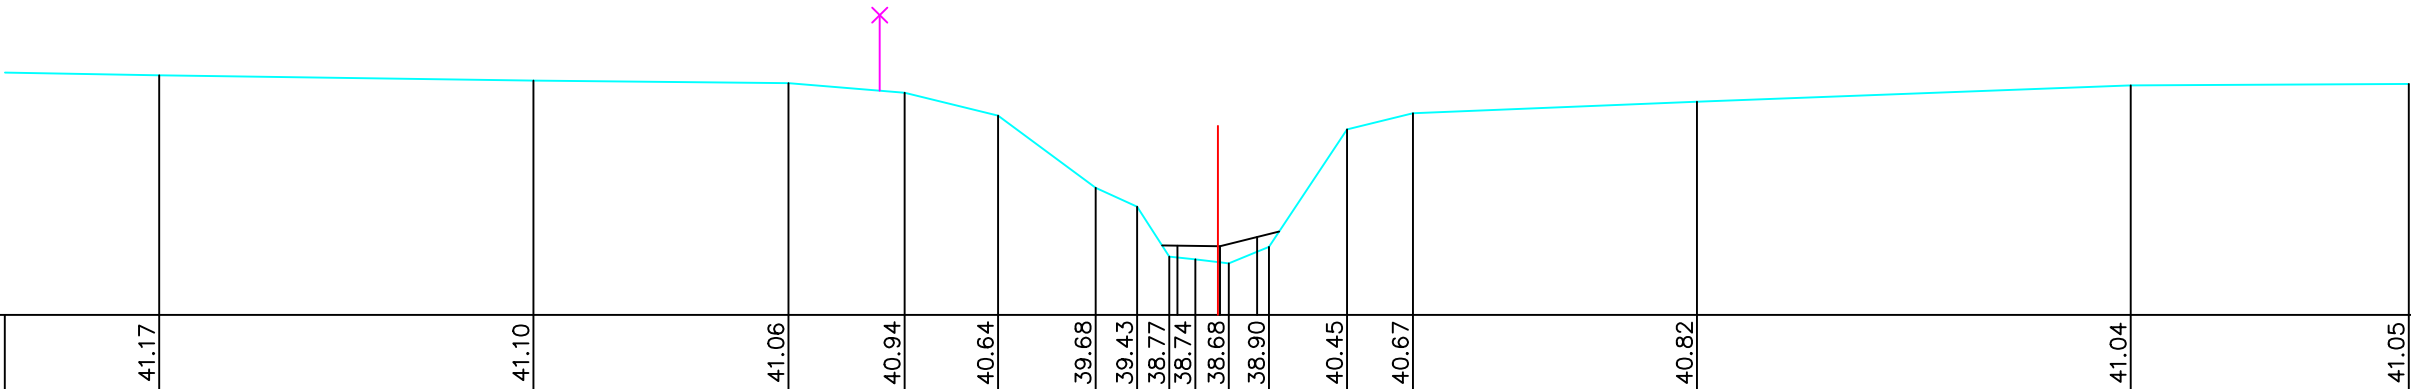

BODEMPEIL	41.17	41.10	41.06	40.94	40.64	39.68	39.43	38.77	38.74	38.68	38.90	40.45	40.67	40.82	41.04	41.05
SLIBBODEM								38.92	38.91	39.03						
CUMULAFSTAND	4.36	9.31	12.68	14.22	15.45	16.75	17.29	17.72	18.06	18.36	19.04	20.07	20.94	24.70	30.44	34.12
TUSSENAFSTAND	6	4.95	3.37	1.54	1.24	1.29	0.55	0.42	0.35	0.30	0.53	1.03	0.87	3.76	5.74	3.68

Gemeente Lennik

B1091

Molenbeek

VHAG: 6973

Locatie atlaspunt (LB72): X-coördinaat: 135605,205 Y-coördinaat: 166572,173

DWARSPROFIELPLAN

Atlaspunt - 145
Datum opmeting: 1/06/2000
Schaal: 1/100

