


Legende

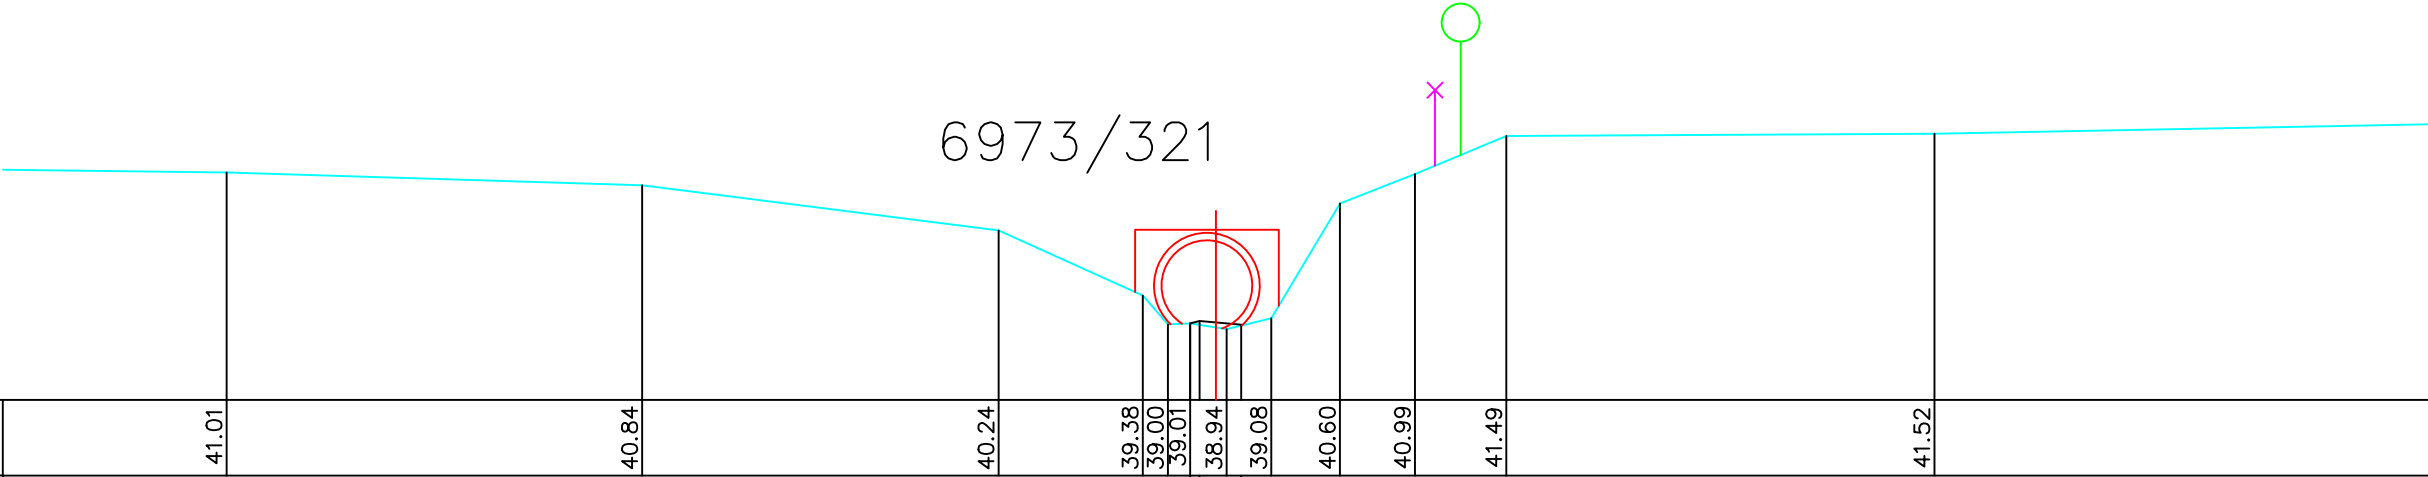

BODEMPEIL	41.01	40.84	40.24	39.38	39.00	39.01	38.94	39.08	40.60	40.99	41.49	41.52	
SLIBBODEM	39.01												
CUMULAFSTAND	8.83	14.33	19.05	20.95	21.29	21.58	21.92	22.65	23.56	24.55	25.76	31.43	
TUSSENAFSTAND	4.05	5.50	4.71	1.91	0.33	0.29	0.34	0.59	0.91	0.99	1.21	5.66	8.84

Gemeente Lennik

B1091

Molenbeek

VHAG: 6973

Locatie atlaspunt (LB72): X-coördinaat: 135588,6656 Y-coördinaat: 166615,6447

DWARSPROFIELPLAN

Atlaspunt - 146
Datum opmeting: 1/06/2000
Schaal: 1/100

