
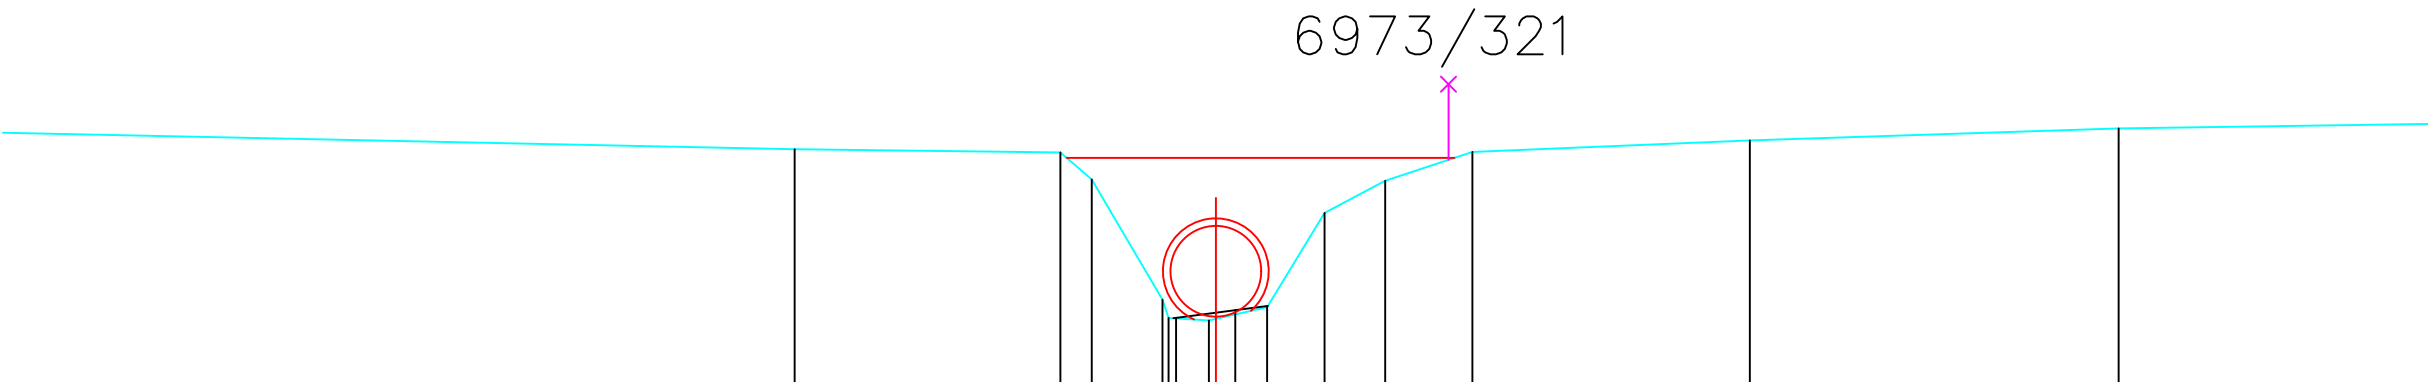


Legende

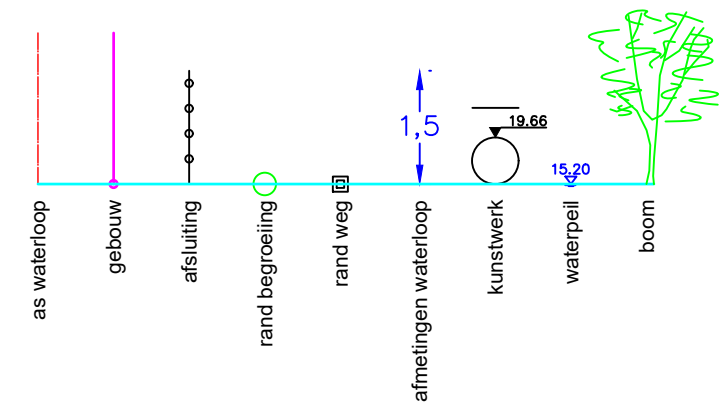

BODEMPEIL		41.14		41.10	40.74	39.15	38.88	39.06	40.30	40.73	41.11		41.26		41.42	
SLIBBODEM						38.91	39.02									
CUMULAFSTAND		11.41		14.93	15.34	16.28	16.89	16.99	17.66	18.42	19.22	20.38	24.05		28.93	
TUSSENAFSTAND	11.41		3.52		0.41	0.93	0.53	0.09	0.68	0.76	0.80	1.15	3.67		4.88	5.07

Gemeente Lennik

B1091

Molenbeek

VHAG: 6973

Locatie atlaspunt (LB72): X-coördinaat: 135583,9448 Y-coördinaat: 166622,735

DWARSPROFIELPLAN

Atlaspunt - 147
Datum opmeting: 1/06/2000
Schaal: 1/100

