


Legende

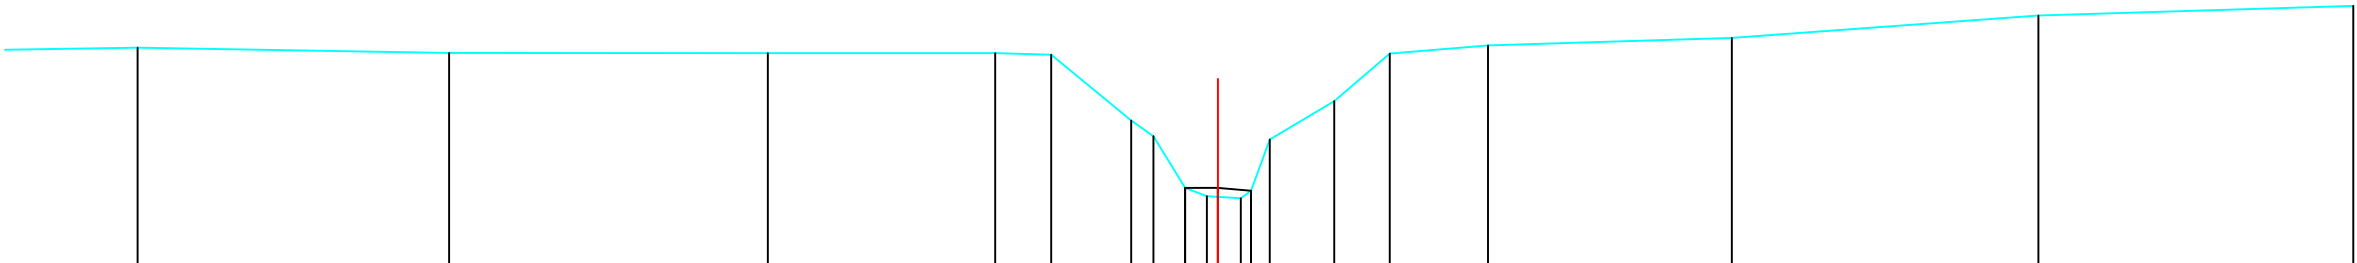

BODEMPEIL	40.91	40.84	40.84	40.84	40.82	39.95	39.74	39.06	38.95	38.92	39.70	40.21	40.84	40.94	41.04	41.34	41.47
SLIBBODEM								39.06	39.06	39.02							
CUMULAFSTAND	4.46	8.58	12.80	15.81	16.55	17.61	17.90	18.32	18.61	19.06	19.44	20.29	21.02	22.33	25.55	29.61	33.77
TUSSENAFSTAND		4.12	4.22	3.01	0.74	1.06	0.29	0.42	0.29	0.30	0.23	0.85	0.73	1.30	3.23	4.05	4.17

Gemeente Lennik

B1091

Molenbeek

VHAG: 6973

Locatie atlaspunt (LB72):

X-coördinaat: 135547,9335 Y-coördinaat: 166664,6675

DWARSPROFIELPLAN

Atlaspunt - 148

Datum opmeting: 1/06/2000

Schaal: 1/100



VLAAMS-
BRABANT