


Legende

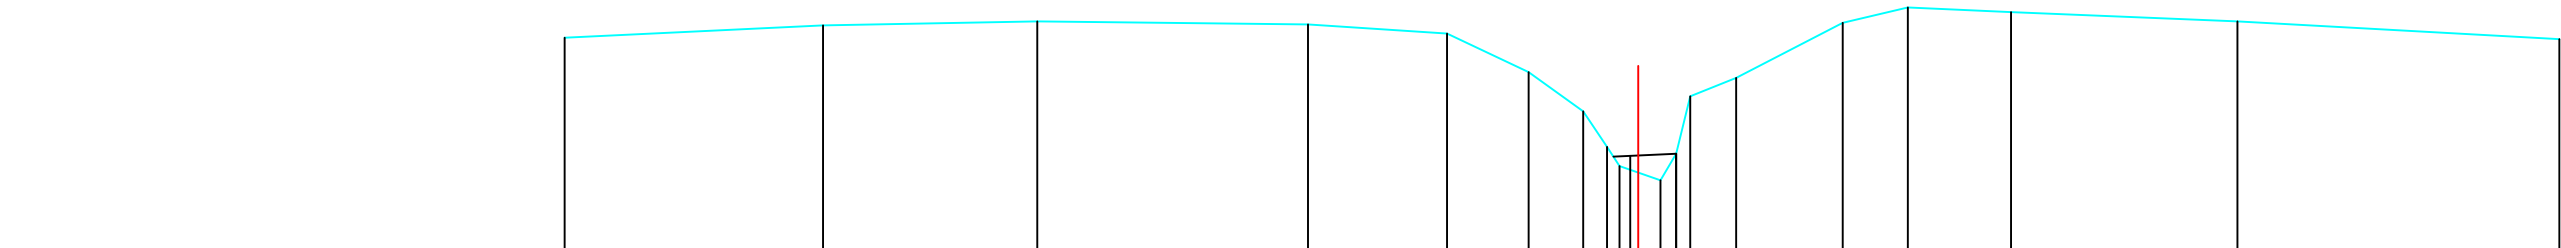

BODEMPEIL	41.87	42.04	42.09	42.05	41.93	41.42	40.90	40.43	40.18	39.99	40.34	41.10	41.34	42.07	42.27	42.21	42.09	41.85
SLIBBODEM							40.31	40.34	40.34	40.34	40.34	40.34						
CUMULAFSTAND	0.00	3.42	6.25	9.83	11.67	12.75	13.47	13.79	13.92	14.20	14.50	14.89	15.50	16.91	17.77	19.13	22.13	26.39
TUSSENAFSTAND		3.42	2.84	3.58	1.84	1.08	0.72	0.32	0.13	0.28	0.29	0.29	0.61	1.41	0.86	1.37	2.99	4.26

Gemeente Lennik

B1091 **Molenbeek**

VHAG: 6973

Locatie atlaspunt (LB72): X-coördinaat: 135416,3784 Y-coördinaat: 166849,6723

DWARSPROFIELPLAN

Atlaspunt - 157
Datum opmeting: 1/06/2000
Schaal: 1/100

