



Legende

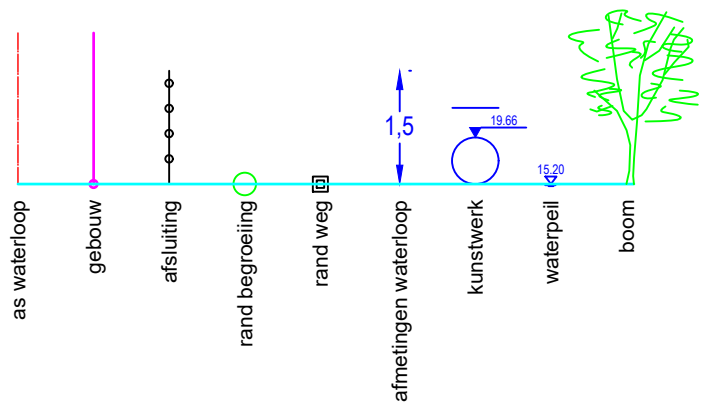

DWARSPROFIEL 2

Hsch	1/100	
Lsch	1/100	
Vvlak	14 m	T.A.W.

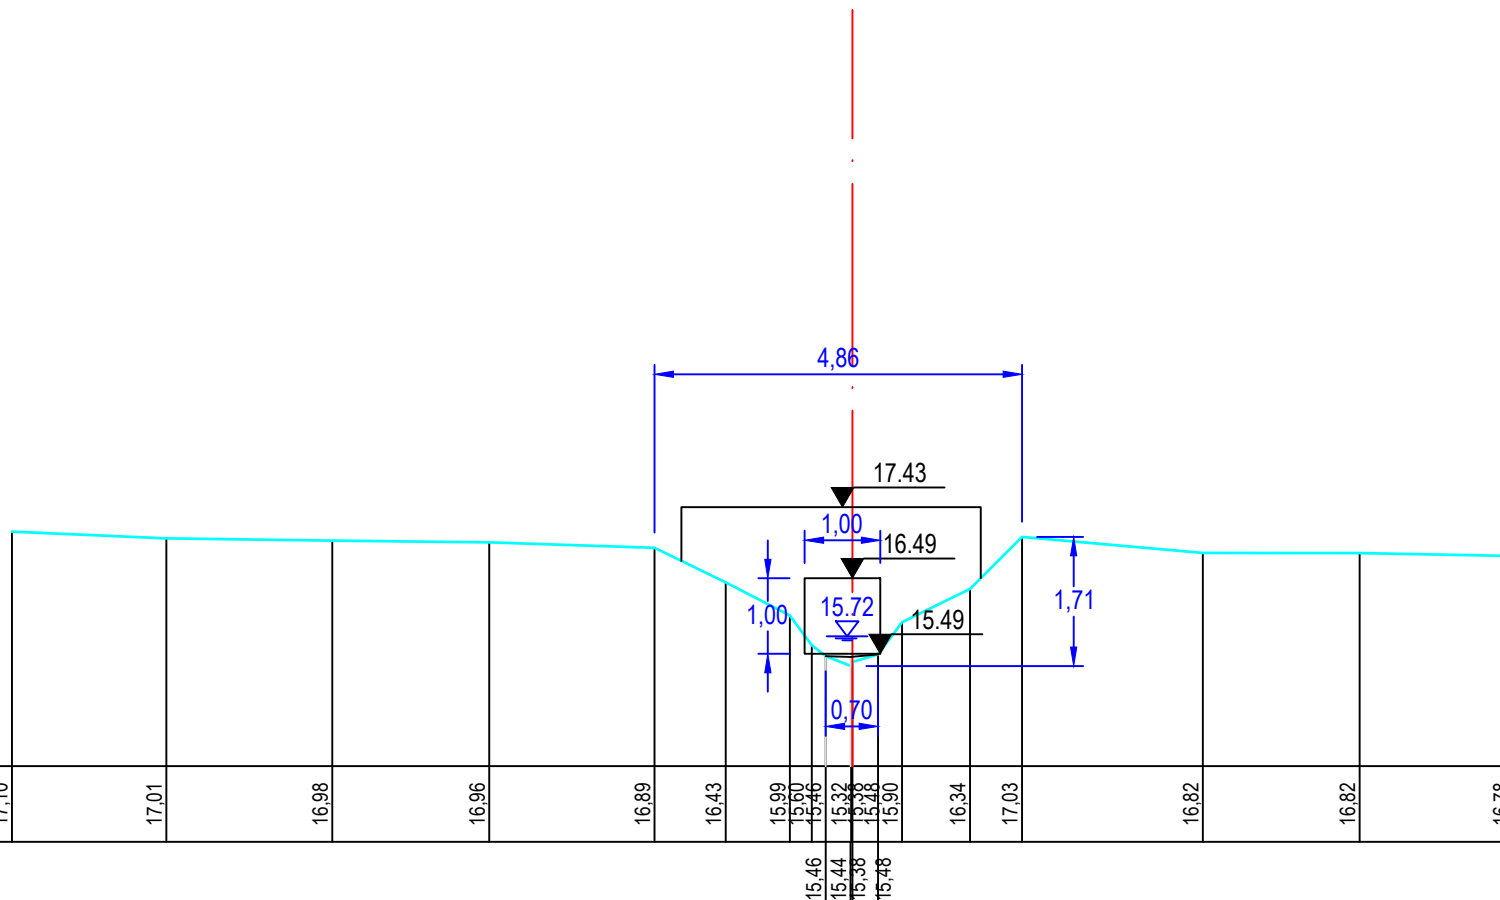

PEIL VASTE BODEM/TERREIN	17,10		17,01		16,98		16,96		16,89		16,43		15,99		15,90		16,34		17,03		16,82		16,82		16,78	
SLIBPEIL													15,46		15,44											
CUMULAFSTAND	-11,12		-9,08		-6,88		-4,80		-2,62		-1,68		-0,83		-0,34		1,55		2,24		4,63		6,71		8,74	
TUSSENAFSTAND		2,04		2,19		2,08		2,18		0,94		0,85		0,29		0,18		0,69		2,39		2,07		2,03		

Gemeente Ternat

B5118

Muggenbeek

VHAG:6427

Locatie ataspunt (LB72): X-coördinaat: 134855,4625 Y-coördinaat: 174302,9818

DWARSPROFIELPLAN

Atlaspunt - 002

Datum opmeting: 7/02/2020

Schaal: 1/100

