


Legende

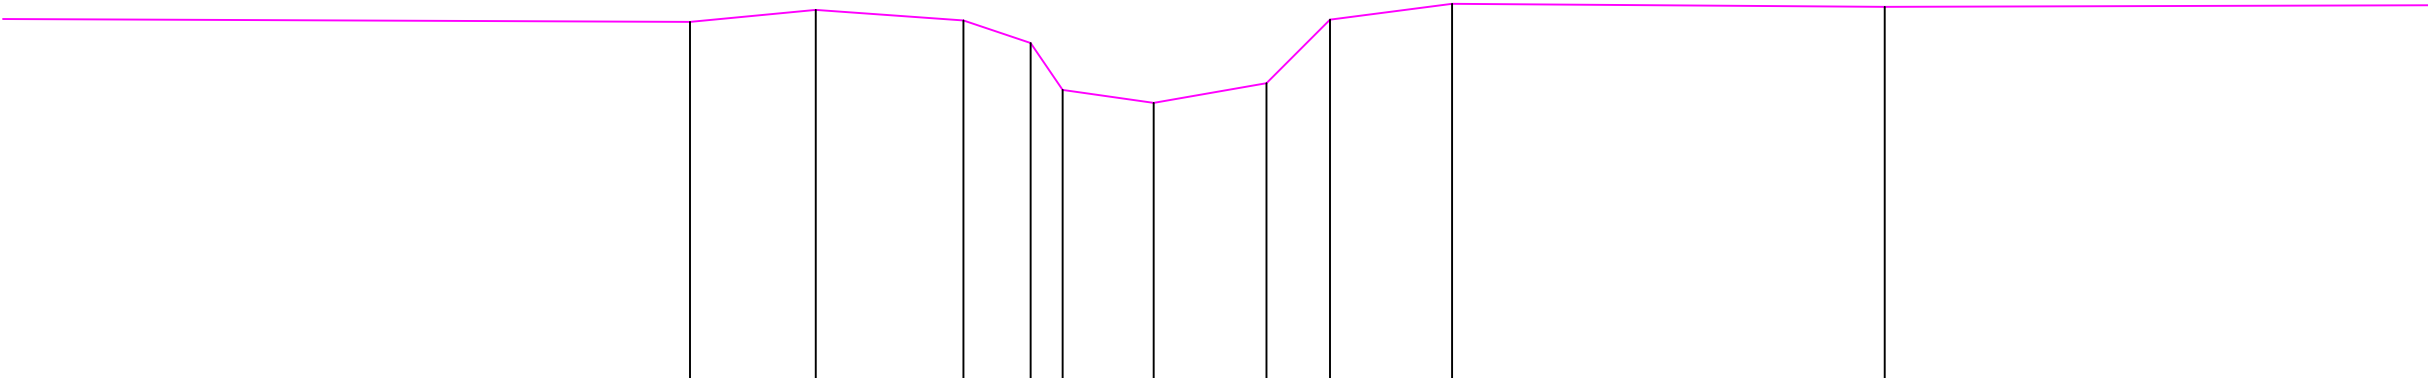

TERREINHOOGTE (m)		9.41	14.73		14.89		14.75	13.91	14.45	13.83		13.66		13.92	14.76		14.97		14.93	
GECUM. AFSTAND (m)		9.41		11.07		13.02	13.91	14.34		15.54		17.03	17.88		19.49		25.21			
TUSSENAFSTAND (m)	9.41		1.66	1.95	0.89	0.42	1.20	1.49	0.84	1.62	5.72	10.79								

Gemeente Londerzeel

B6018 **Oude Beek**

VHAG: 863

Locatie atlaspunt (LB72): X-coördinaat: 142327,3581 Y-coördinaat: 185275,9543

DWARSPROFIELPLAN

Atlaspunt - 011
Datum opmeting: 9/07/1997
Schaal: 1/100

