


Legende

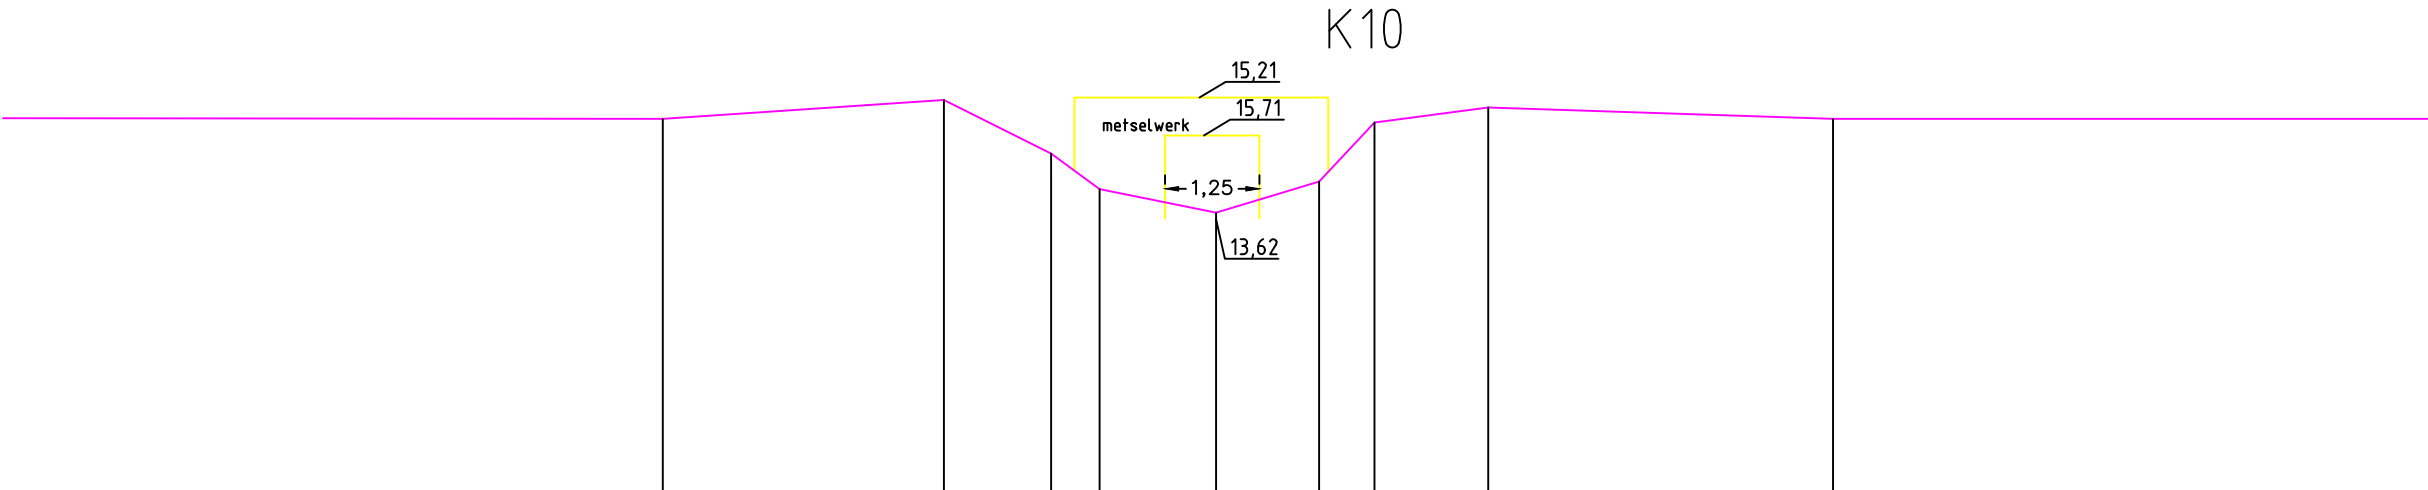

TERREINHOOGTE (m)	10.77	14.93	15.18	14.47	14.00	13.69	14.10	14.88	15.08	26.25	14.93
GECUM. AFSTAND (m)	10.77	14.49	15.91	16.55	18.09	19.46	20.19	21.69	26.25	14.93	14.93
TUSSENAFSTAND (m)	10.77	3.72	1.42	0.64	1.54	1.36	0.73	1.50	4.56	9.19	9.19

Gemeente Merchtem_Londerzeel

B6018 **Oude Beek**

VHAG: 863

Locatie atlaspunt (LB72): X-coördinaat: 142253,7004 Y-coördinaat: 185185,9984

DWARSPROFIELPLAN

Atlaspunt - 014
Datum opmeting: 9/07/1997
Schaal: 1/100

