


Legende

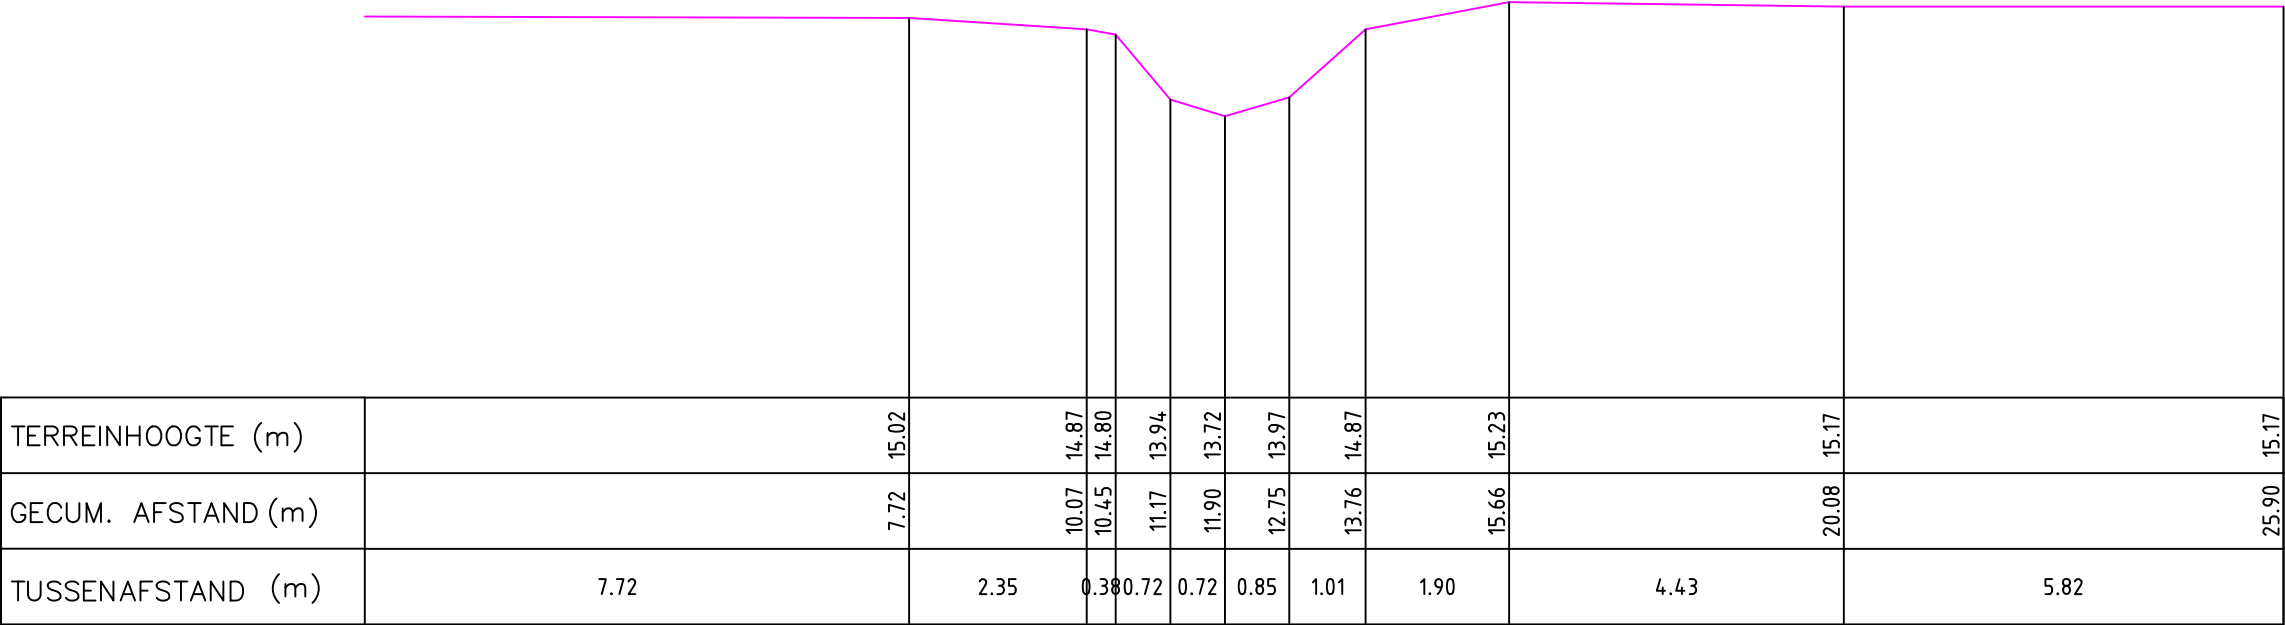

TERREINHOOGTE (m)		15.02		14.87	14.80	13.94	13.72	13.97	14.87	15.23	15.17	15.17
GECUM. AFSTAND (m)	7.72		10.07	10.45	11.17	11.90	12.75	13.76	15.66	20.08	25.90	
TUSSENAFSTAND (m)	7.72	2.35	0.38	0.72	0.72	0.85	1.01	1.90	4.43	5.82		

Gemeente Merchtem_Londerzeel

B6018 **Oude Beek**

VHAG: 863

Locatie atlaspunt (LB72): X-coördinaat: 142218,5649 Y-coördinaat: 185139,5415

DWARSPROFIELPLAN

Atlaspunt - 016
Datum opmeting: 9/07/1997
Schaal: 1/100

