



Legende

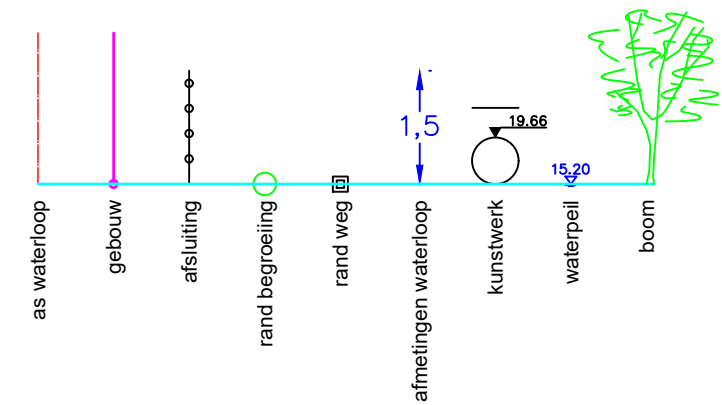

76 P.K. 2.71313

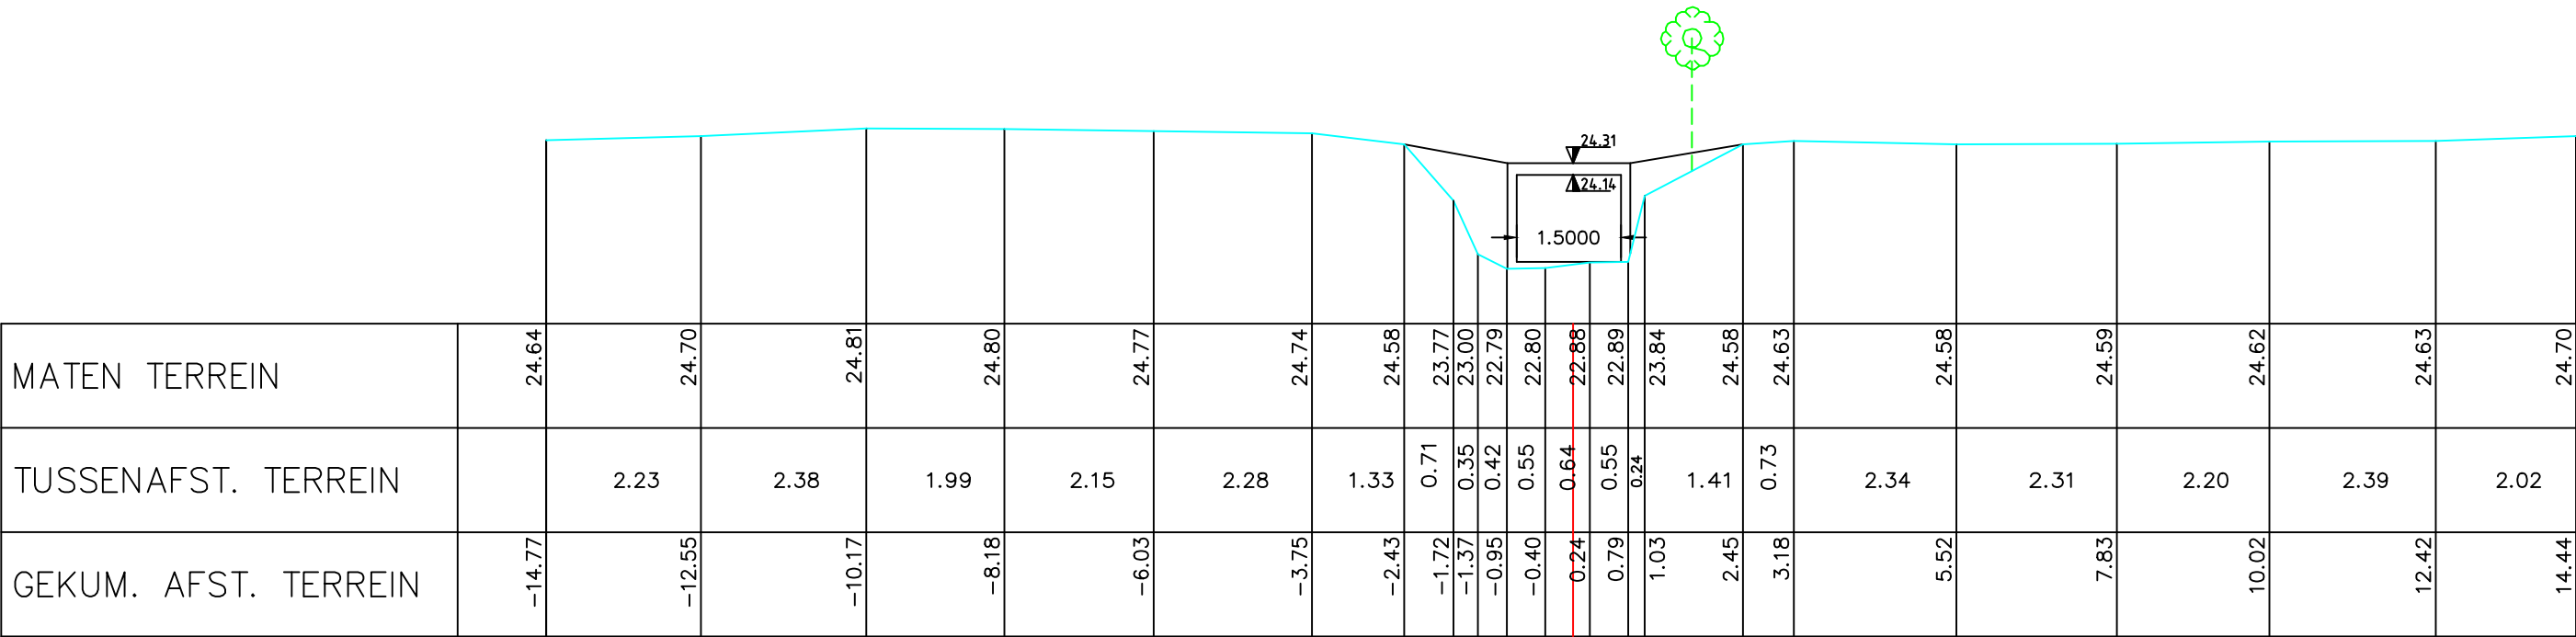

MATEN TERREIN	24.64	24.70	24.81	24.80	24.77	24.74	24.58	23.77	23.00	22.79	22.80	22.88	22.89	23.84	24.58	24.63	24.58	24.59	24.62	24.63	24.70
TUSSENAFST. TERREIN		2.23	2.38	1.99	2.15	2.28	1.33	0.71	0.35	0.42	0.55	0.64	0.55	0.24	1.41	0.73	2.34	2.31	2.20	2.39	2.02
GEKUM. AFST. TERREIN	-14.77	-12.55	-10.17	-8.18	-6.03	-3.75	-2.43	-1.72	-1.37	-0.95	-0.40	0.24	0.79	1.03	2.45	3.18	5.52	7.83	10.02	12.42	14.44

Gemeente Asse

B5095

Overnellebeek

VHAG: 6430

Locatie atlaspunt (LB72): X-coördinaat: 135241,2792 Y-coördinaat: 176527,7663

DWARSPROFIELPLAN

Atlaspunt - 100
Datum opmeting: 1/03/1998
Schaal: 1/100

