


Legende

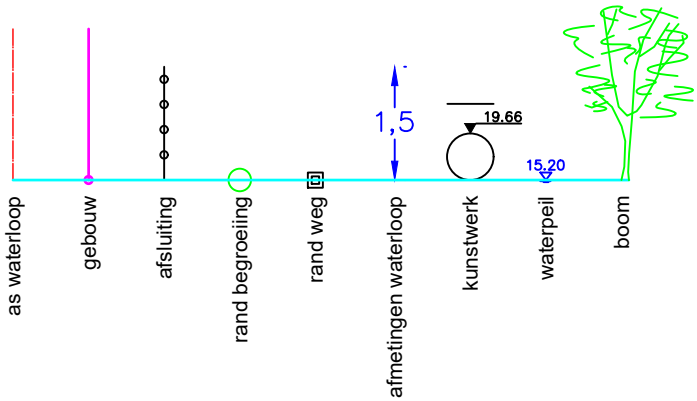

84 P.K. 3.09609



MATEN TERREIN	26.24	26.24	26.22	26.31	26.47	26.31	26.09	24.63	24.22	24.27	23.98	24.04	23.95	24.09	25.24	25.66	25.77	25.74	25.74	25.71	25.73	25.80	25.84	25.88
TUSSENAFST. TERREIN		2.62	2.17	2.19	2.24	1.88	0.76	0.93	0.56	0.27	0.55	0.35	0.41	0.40	0.78	0.72	0.81	1.02	1.42	1.35	0.69	2.18	2.06	2.11
GEKUM. AFST. TERREIN	-14.04	-11.42	-9.25	-7.06	-4.82	-2.94	-2.18	-1.25	-0.70		-0.13	0.48	0.89	1.28	2.06	2.78	3.59	4.62	6.03	7.38	8.07	10.25	12.31	14.43

Gemeente Asse

B5095

Overnellebeek

VHAG: 6430

Locatie atlaspunt (LB72): X-coördinaat: 135477,3759 Y-coördinaat: 176739,306

DWARSPROFIELPLAN

Atlaspunt - 108
Datum opmeting: 1/03/1998
Schaal: 1/100



VLAAMS-
BRABANT