


Legende

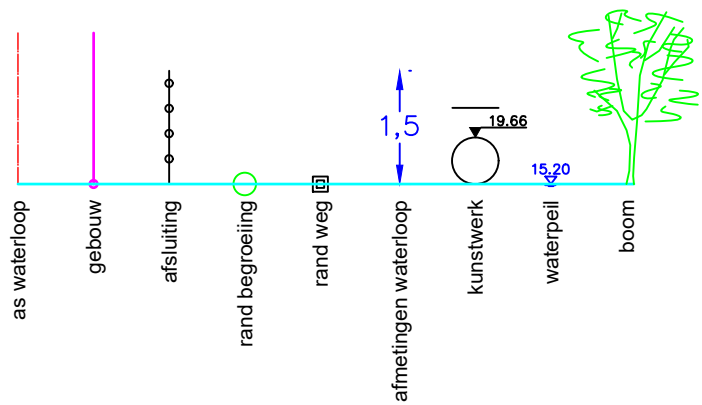

85 P.K. 3.12159

MATEN TERREIN		26.40		26.29		26.26		26.25		26.33		26.38		26.12	25.90	25.23	24.81	23.80	23.73	23.98	24.23	25.09	25.69	25.60	25.86	25.95	25.94	25.86	25.95	26.00	26.27	26.35
TUSSENAFST. TERREIN	3.32		1.84		2.11		2.29		2.04		1.95		1.48	0.39	0.64	0.57	0.51	0.24	0.51	0.51	0.50	0.36	0.79	0.75	0.93	1.00	1.39	1.55	2.11	2.47	2.20	
GEKUM. AFST. TERREIN	-13.92		-12.08		-9.97		-7.67		-5.63		-3.69		-2.21	-1.81	-1.18	-0.61	-0.10	0.65	1.16	1.66	2.02	2.82	2.84	3.59	4.52	5.53	6.92	8.47	10.58	13.05	15.25	

Gemeente Asse

B5095

Overnellebeek

VHAG: 6430

Locatie atlaspunt (LB72): X-coördinaat: 135499,3521 Y-coördinaat: 176751,9916

DWARSPROFIELPLAN

Atlaspunt - 109
Datum opmeting: 1/03/1998
Schaal: 1/100

