


Legende



89 P.K. 3.22154

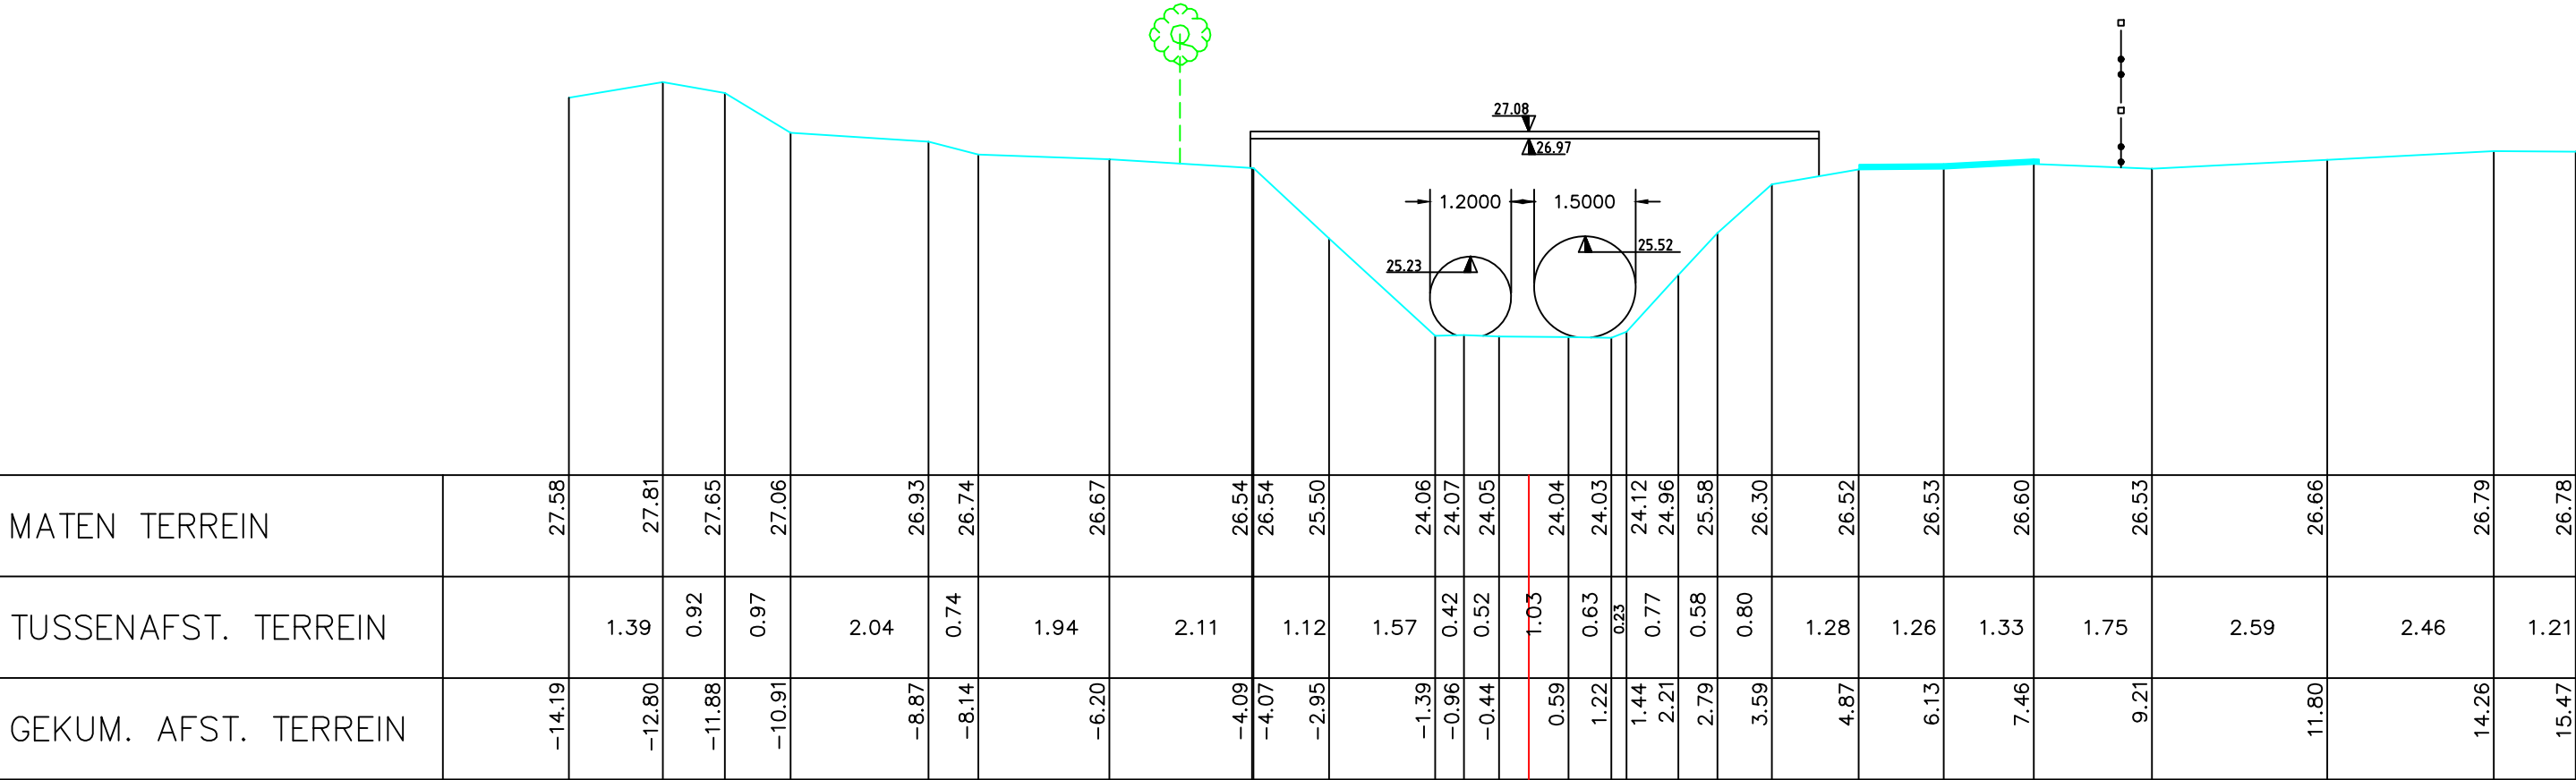

MATEN TERREIN		27.58		27.81	27.65	27.06		26.93	26.74		26.67		26.54	26.54	25.50		24.06	24.07	24.05		24.04	24.03	24.12	24.96	25.58	26.30		26.52		26.53		26.60		26.53		26.66		26.79	26.78
TUSSENAFST. TERREIN			1.39	0.92	0.97		2.04	0.74		1.94		2.11	1.12	1.57	0.42	0.52	1.03	0.63	0.23	0.77	0.58	0.80		1.28	1.26	1.33	1.75		2.59		2.46		1.21						
GEKUM. AFST. TERREIN		-14.19		-12.80	-11.88	-10.91		-8.87	-8.14		-6.20		-4.09	-4.07	-2.95		-1.39	-0.96	-0.44		0.59	1.22	1.44	2.21	2.79	3.59		4.87		6.13		7.46		9.21		11.80		14.26	15.47

Gemeente Asse

B5095

Overnellebeek

VHAG: 6430

Locatie atlaspunt (LB72):

X-coördinaat: 135545,9134 Y-coördinaat: 176834,892

DWARSPROFIELPLAN

Atlaspunt - 113

Datum opmeting: 1/03/1998

Schaal: 1/100



VLAAMS-
BRABANT