


Legende

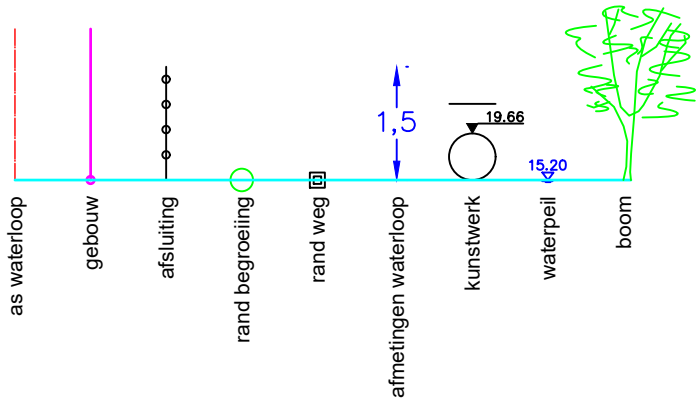

90 P.K. 3.24055

MATEN TERREIN	26.59	26.57	26.64	26.72	26.63	26.63	26.69	26.70	26.70	26.71	26.88	26.86
TUSSENAFST. TERREIN			6.99	0.88			5.91	0.65	2.08	3.26	0.37	6.91
GEKUM. AFST. TERREIN	-8.72	-8.64	-1.65	-1.49	-0.61	-0.51	5.40	6.05	8.12	11.39	11.76	18.68
												19.03
												0.25

Gemeente Asse

B5095

Overnellebeek

VHAG: 6430

Locatie atlaspunt (LB72): X-coördinaat: 135538,7588 Y-coördinaat: 176849,8213

DWARSPROFIELPLAN

Atlaspunt - 114
Datum opmeting: 1/03/1998
Schaal: 1/100



VLAAMS-
BRABANT