


Legende

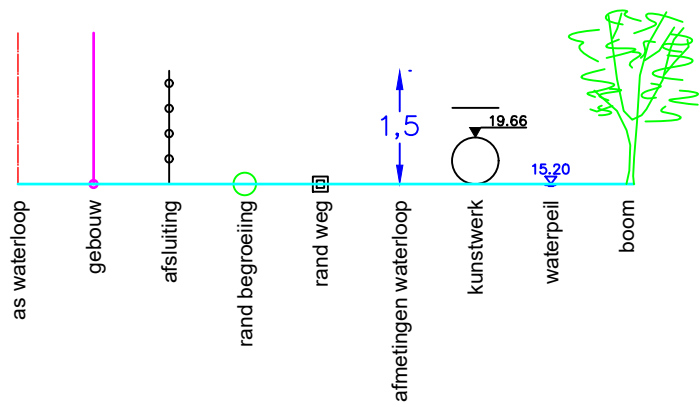

91 P.K. 3.24573

MATEN TERREIN	26.57	26.60	26.61	26.62	26.63	26.63	26.71	26.72	26.88
TUSSENAFST. TERREIN		0.94	1.06	3.43	1.56	1.03	5.99	6.01	7.58
GEKUM. AFST. TERREIN	-8.64	-7.70	-6.63	-3.21	-1.65	-0.62	5.38	11.42	19.03
							26.69	26.71	

Gemeente Asse

B5095 **Overnellebeek**

VHAG: 6430

Locatie atlaspunt (LB72): X-coördinaat: 135535,4463 Y-coördinaat: 176855,7046

DWARSPROFIELPLAN

Atlaspunt - 115
Datum opmeting: 1/03/1998
Schaal: 1/100

