



Legende

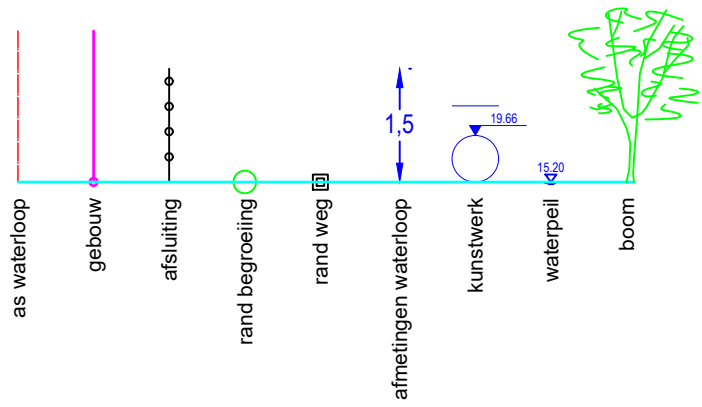

DWARSPROFIEL 4

Hsch	1/100	
Lsch	1/100	
Vvlak	42 m	T.A.W.

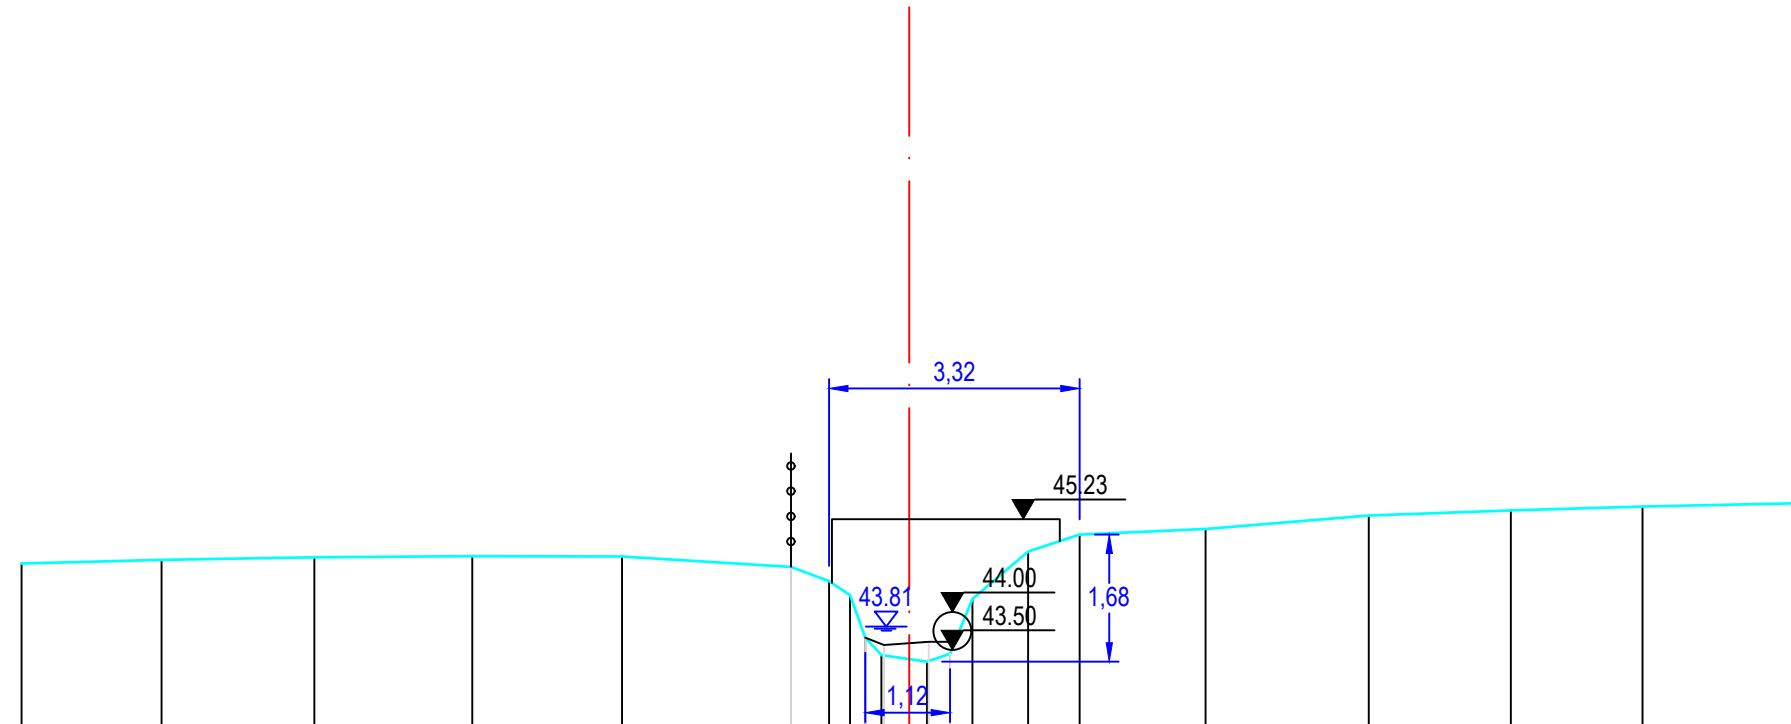

PEIL VASTE BODEM/TERREIN	44,65	44,69	44,73	44,74	44,74	44,60	44,41	44,23	43,67	43,35	43,45	44,18	44,80	45,03	45,10	45,28	45,35	45,40	45,44
SLIBPEIL								43,67	43,57	43,61									
CUMULAFSTAND	-11,74	-9,89	-7,87	-5,78	-3,80	-1,56	-1,06	-0,78	-0,58	0,23	0,54	0,84	1,57	2,25	3,92	6,08	7,96	9,70	11,78
TUSSENAFSTAND		1,85	2,02	2,09	1,98	2,23	0,50	0,28	0,21	0,60	0,31	0,30	0,74	0,68	1,67	2,16	1,88	1,74	2,08

Gemeente Pepingen

B1208 Palokenbeek

VHAG: 13971

Locatie ataspunt (LB72): X-coördinaat: 136250,5986 Y-coördinaat: 160660,0823

DWARSPROFIELPLAN

Atlaspunt - 004

Datum opmeting: 19/02/2020

Schaal:	1/100
---------	-------

