


Legende

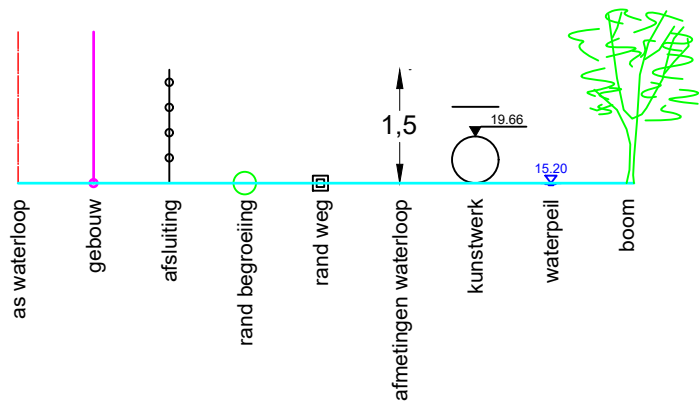

As waterloop

Dwarsprofiel 12
Vergelijkingsvlak 38.00 m T.A.W.
1+82.67

Peil vaste bodem	47.67	47.66	47.58	47.25	47.38	46.71	47.37
Slibpeil				45.97	45.97		
Tussenafstand		6.85	2.12	3.14	0.20	0.05	8.99
Afstand tot as	12.62	5.77	3.65	0.51	0.26	0.00	9.77

Gemeente Overijse

B2181

Peerdebeek

VHAG: 6774

Locatie atlaspunt (LB72): X-coördinaat: 163683,21 Y-coördinaat: 160466,00

DWARSPROFIELPLAN

Atlaspunt - 017
Datum opmeting: 20/03/2021
Schaal: 1/100

