


Legende

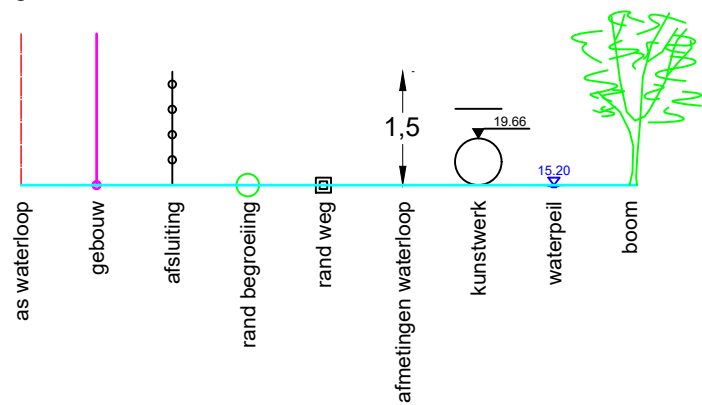

As Waterloo

47.38m

onderkant brugdek
46.95m

Dwarsprofiel 14	
Vergelijkingsvlak	40.00 m T.A.W.
2+07.67	

Peil vaste bodem	-47.64	-47.63		-47.49	-47.45	-47.46	-47.42	47.39 46.38 46.39	-46.22	46.25 47.35 47.33	-49.27
Slibpeil								46.41 46.39	46.45	46.52	
Tussenafstand	0.95		8.88		1.02	1.26	0.70	0.98 0.06 0.13	0.55	0.93 0.06 0.27	3.74
Afstand tot as	14.55	13.59		4.71	3.69	2.43	-1.73	0.74 0.68 0.55	-0.00	-0.92 -0.98 -1.24	-4.87

Gemeente Overijse

B2181

Peerdebeek

VHAG:6774

Locatie atlaspunt (LB72): X-coördinaat: 163662,09 Y-coördinaat: 160476,45

DWARSPROFIELPLAN

Atlaspunt - 019

Datum opmeting: 20/03/2021

Schaal: 1/100

