


Legende

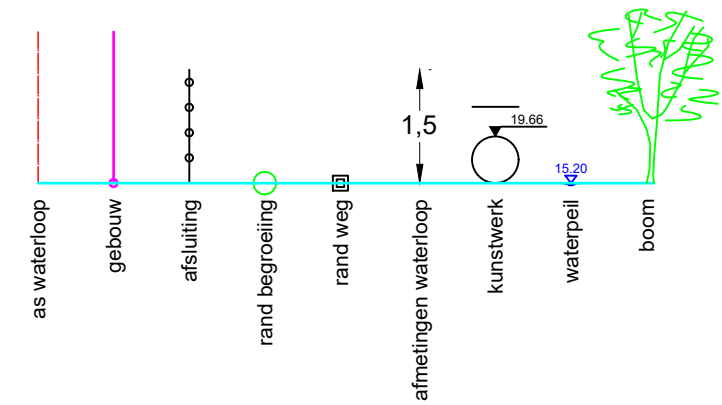

betonnen cunette

As waterloop

47.91m

0,1

Dwarsprofiel 19
Vergelijkingsvlak 40.00 m T.A.W.
2+72.34

Peil vaste bodem	-49.65	-49.51 -48.84	-48.81	-48.58	-48.05	-47.79 -47.18	-47.29 -47.26	-46.91 -46.84 -46.83	-48.10	-48.23	-48.31 -48.31	-48.33
Slibpeil												
Tussenafstand		2.97	0.26	2.42		3.08	2.20	0.79 0.18 0.44 0.20 0.77 0.52 0.18 0.27 0.16	0.91	6.00	4.95	0.53 1.51
Afstand tot as	-13.42	-10.45 -10.18	-7.76	-4.69	-2.48	-1.69 -1.51	-1.07 -0.97 -0.70	-0.08 -0.27 -0.43	-1.35	-7.34	-12.30 -12.83	-14.31

Gemeente Overijse

B2181

Peerdebeek

VHAG: 6774

Locatie atlaspunt (LB72): X-coördinaat: 163619,59 Y-coördinaat: 160518,37

DWARSPROFIELPLAN

Atlaspunt - 024
Datum opmeting: 20/03/2021
Schaal: 1/100



VLAAMS-
BRABANT