


Legende

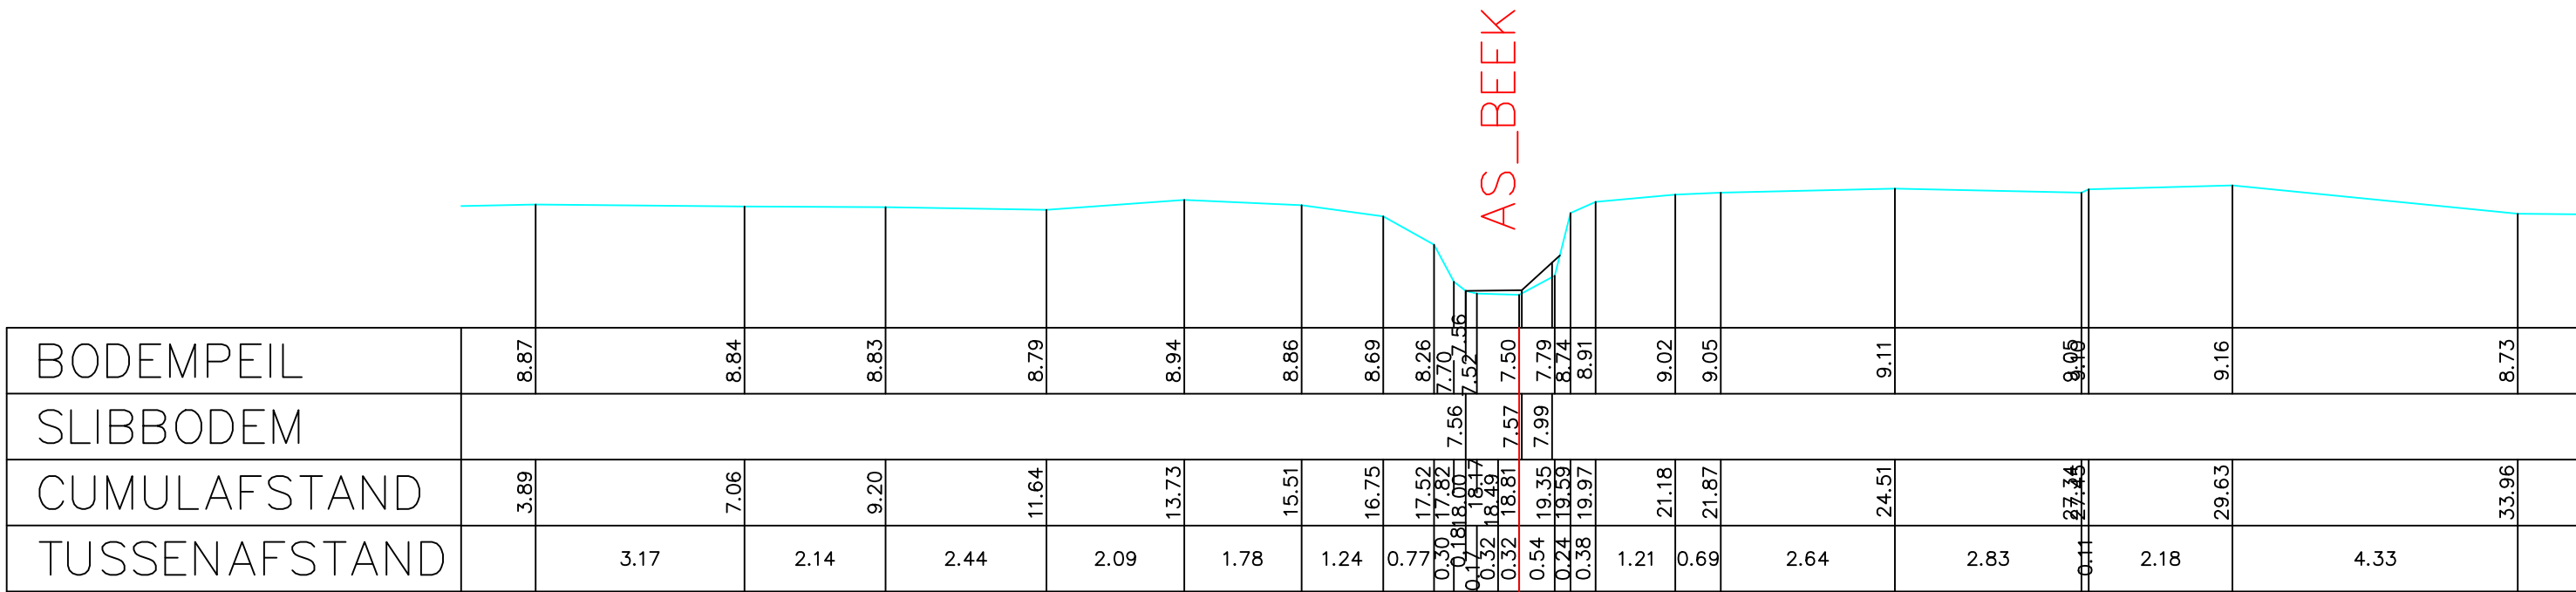

BODEMPEIL	8.87	8.84	8.83	8.79	8.94	8.86	8.69	8.26	7.70	7.52	7.50	7.79	8.74	8.91	9.02	9.05	9.11	9.05	9.16	8.73			
SLIBBODEM																							
CUMULAFSTAND	3.89	7.06	9.20	11.64	13.73	15.51	16.75	17.52	17.82	18.00	18.17	18.49	18.81	19.35	19.59	19.97	21.18	21.87	24.51	27.15	27.45	29.63	33.96
TUSSENAFSTAND	3.17	2.14	2.44	2.09	1.78	1.24	0.77	0.30	0.18	0.17	0.32	0.54	0.24	0.38	1.21	0.69	2.64	2.83	0.11	2.18	4.33		

Gemeente Kapelle-op-den-Bos

B6007

Plasbeek

VHAG: 3315

Locatie atlaspunt (LB72): X-coördinaat: 147818,4191 Y-coördinaat: 189970,2593

DWARSPROFIELPLAN

Atlaspunt - 015
Datum opmeting: 10/04/2001
Schaal: 1/100

