


Legende

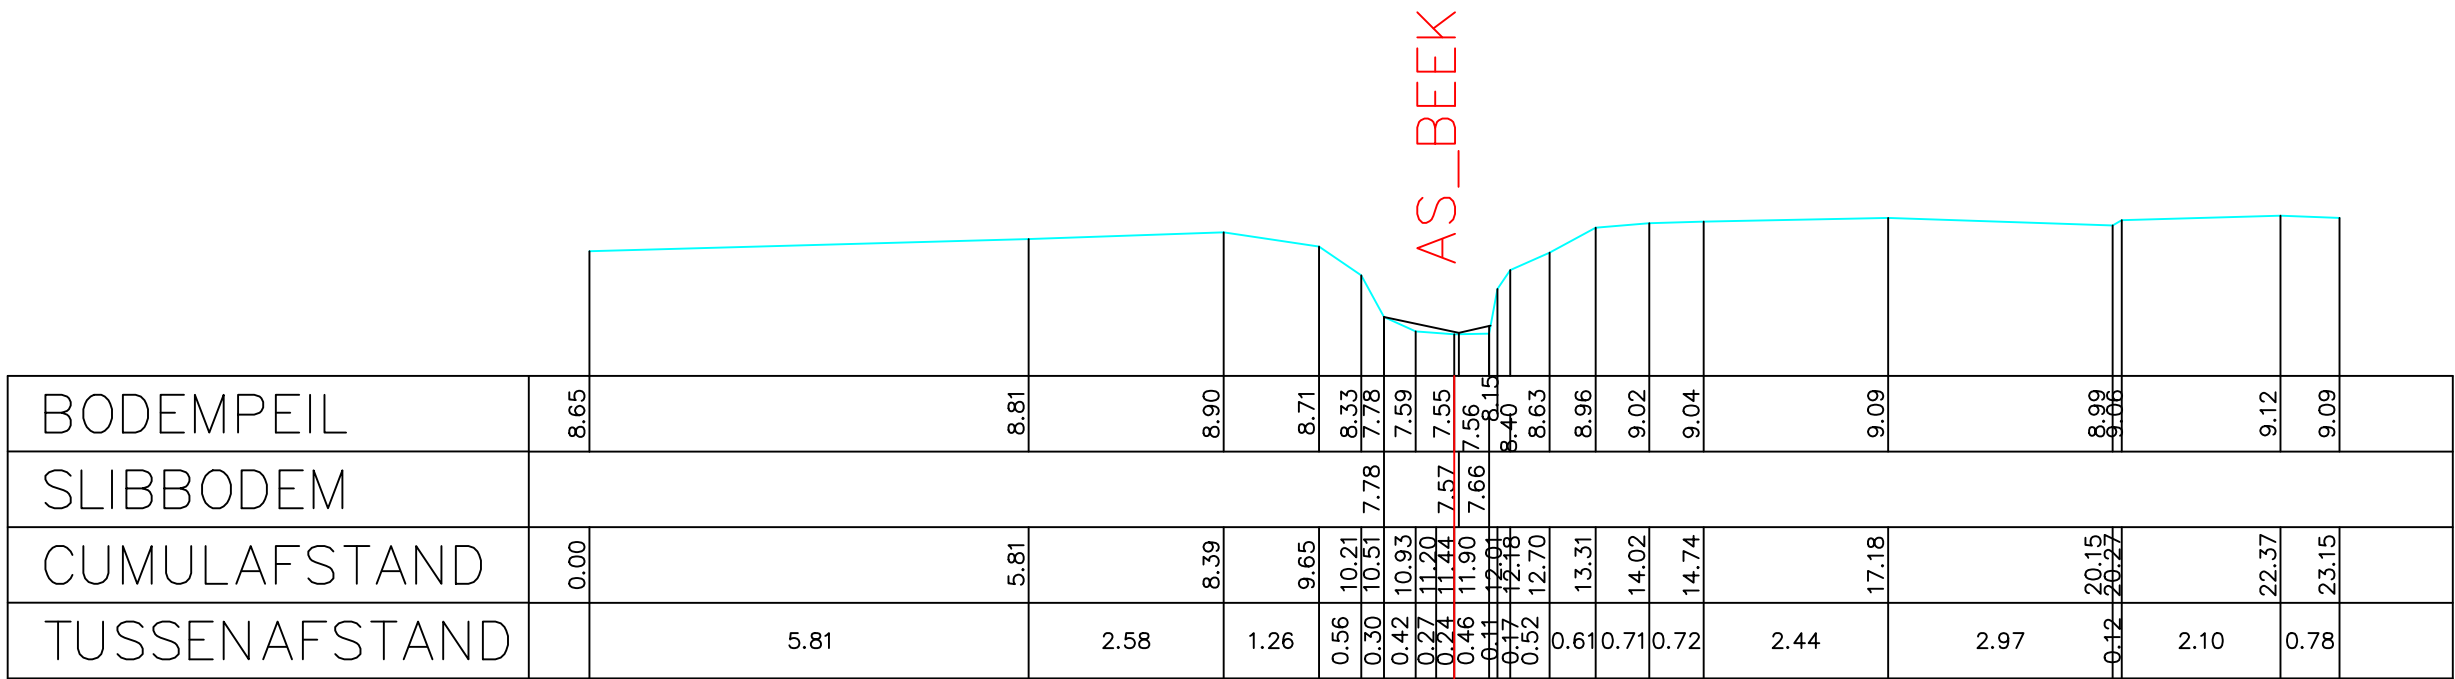

BODEMPEIL	8.65	8.81	8.90	8.71	8.33	7.78	7.59	7.55	7.56	8.15	8.40	8.63	8.96	9.02	9.04	9.09	8.99	9.12	9.09
SLIBBODEM					7.78	7.57	7.66	7.66	7.66	7.66	7.66	7.66	7.66	7.66	7.66	7.66	7.66	7.66	7.66
CUMULAFSTAND	0.00	5.81	8.39	9.65	10.21	10.51	10.93	11.20	11.44	11.90	12.01	12.18	12.70	13.31	14.02	14.74	17.18	20.15	22.37
TUSSENAFSTAND		5.81	2.58	1.26	0.56	0.30	0.42	0.27	0.24	0.46	0.11	0.17	0.52	0.61	0.71	0.72	2.44	2.97	2.10

Gemeente Kapelle-op-den-Bos

B6007 **Plasbeek**

VHAG: 3315

Locatie atlaspunt (LB72): X-coördinaat: 147806,3674 Y-coördinaat: 189944,2764

DWARSPROFIELPLAN

Atlaspunt - 016
Datum opmeting: 10/04/2001
Schaal: 1/100

