


Legende

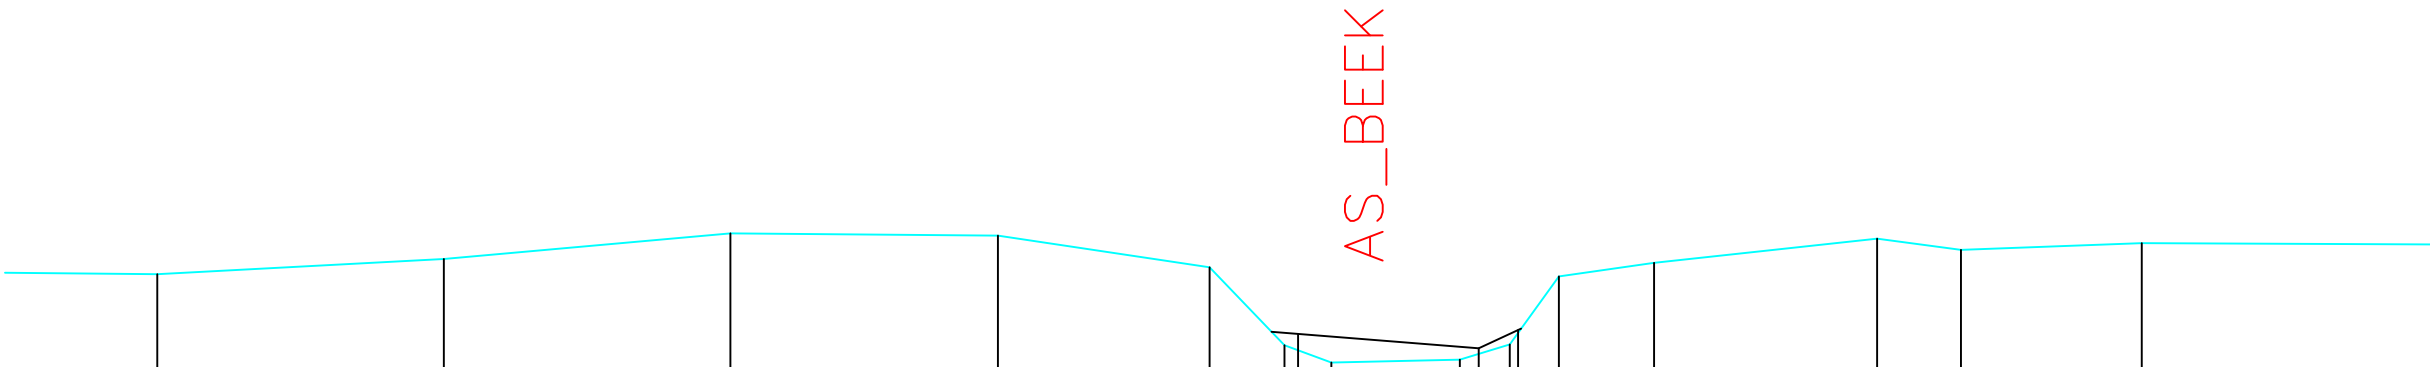

AS_BEEK

BODEMPEIL	8.32	8.52	8.86	8.83	8.41	7.38	7.15	7.19	7.39	8.29	8.47	8.79	8.64	8.73
SLIBBODEM						7.53		7.34	7.58					
CUMULAFSTAND	4.55	8.34	12.13	15.67	18.47	19.46	20.08	21.78	22.44	23.09	24.35	27.30	28.41	30.80
TUSSENAFSTAND		3.79	3.79	3.54	2.80	0.99	0.62	1.27	0.66	0.65	1.26	2.95	1.11	2.39

Gemeente Kapelle-op-den-Bos

B6007 **Plasbeek**

VHAG: 3315

Locatie atlaspunt (LB72): X-coördinaat: 147800,3762 Y-coördinaat: 189938,9444

DWARSPROFIELPLAN

Atlaspunt - 017
Datum opmeting: 10/04/2001
Schaal: 1/100

