


Legende

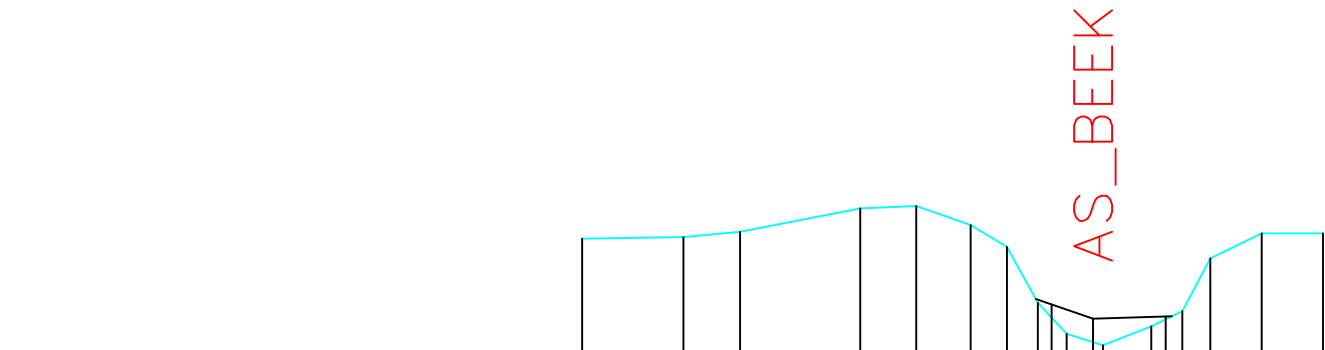

BODEMPEIL	8.79	8.81	8.88	9.19	9.22	8.97	8.68	7.94	7.53	7.38	7.63	7.83	8.53	8.86	8.86
SLIBBODEM								7.92	7.73	7.76					
CUMULAFSTAND	0.00	1.34	2.09	3.68	4.42	5.14	5.62	6.03	6.41	6.76	7.53	7.94	8.31	8.99	9.80
TUSSENAFSTAND		1.34	0.75	1.59	0.74	0.72	0.48	0.41	0.38	0.35	0.64	0.41	0.37	0.68	0.81

Gemeente Kapelle-op-den-Bos

B6007 **Plasbeek**

VHAG: 3315

Locatie ataspunt (LB72): X-coördinaat: 147341,5745 Y-coördinaat: 189995,8084

DWARSPROFIELPLAN

Ataspunt - 031
Datum opmeting: 10/04/2001
Schaal: 1/100

