



Legende

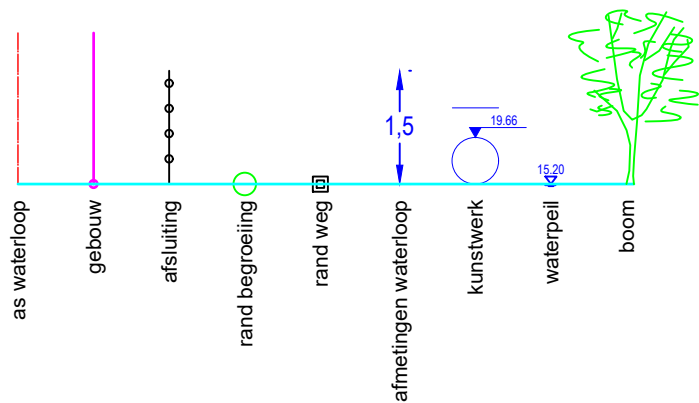

DWARSPROFIEL 2

Hsch 1/100
Lsch 1/100
Vvlak 41 m T.A.W.

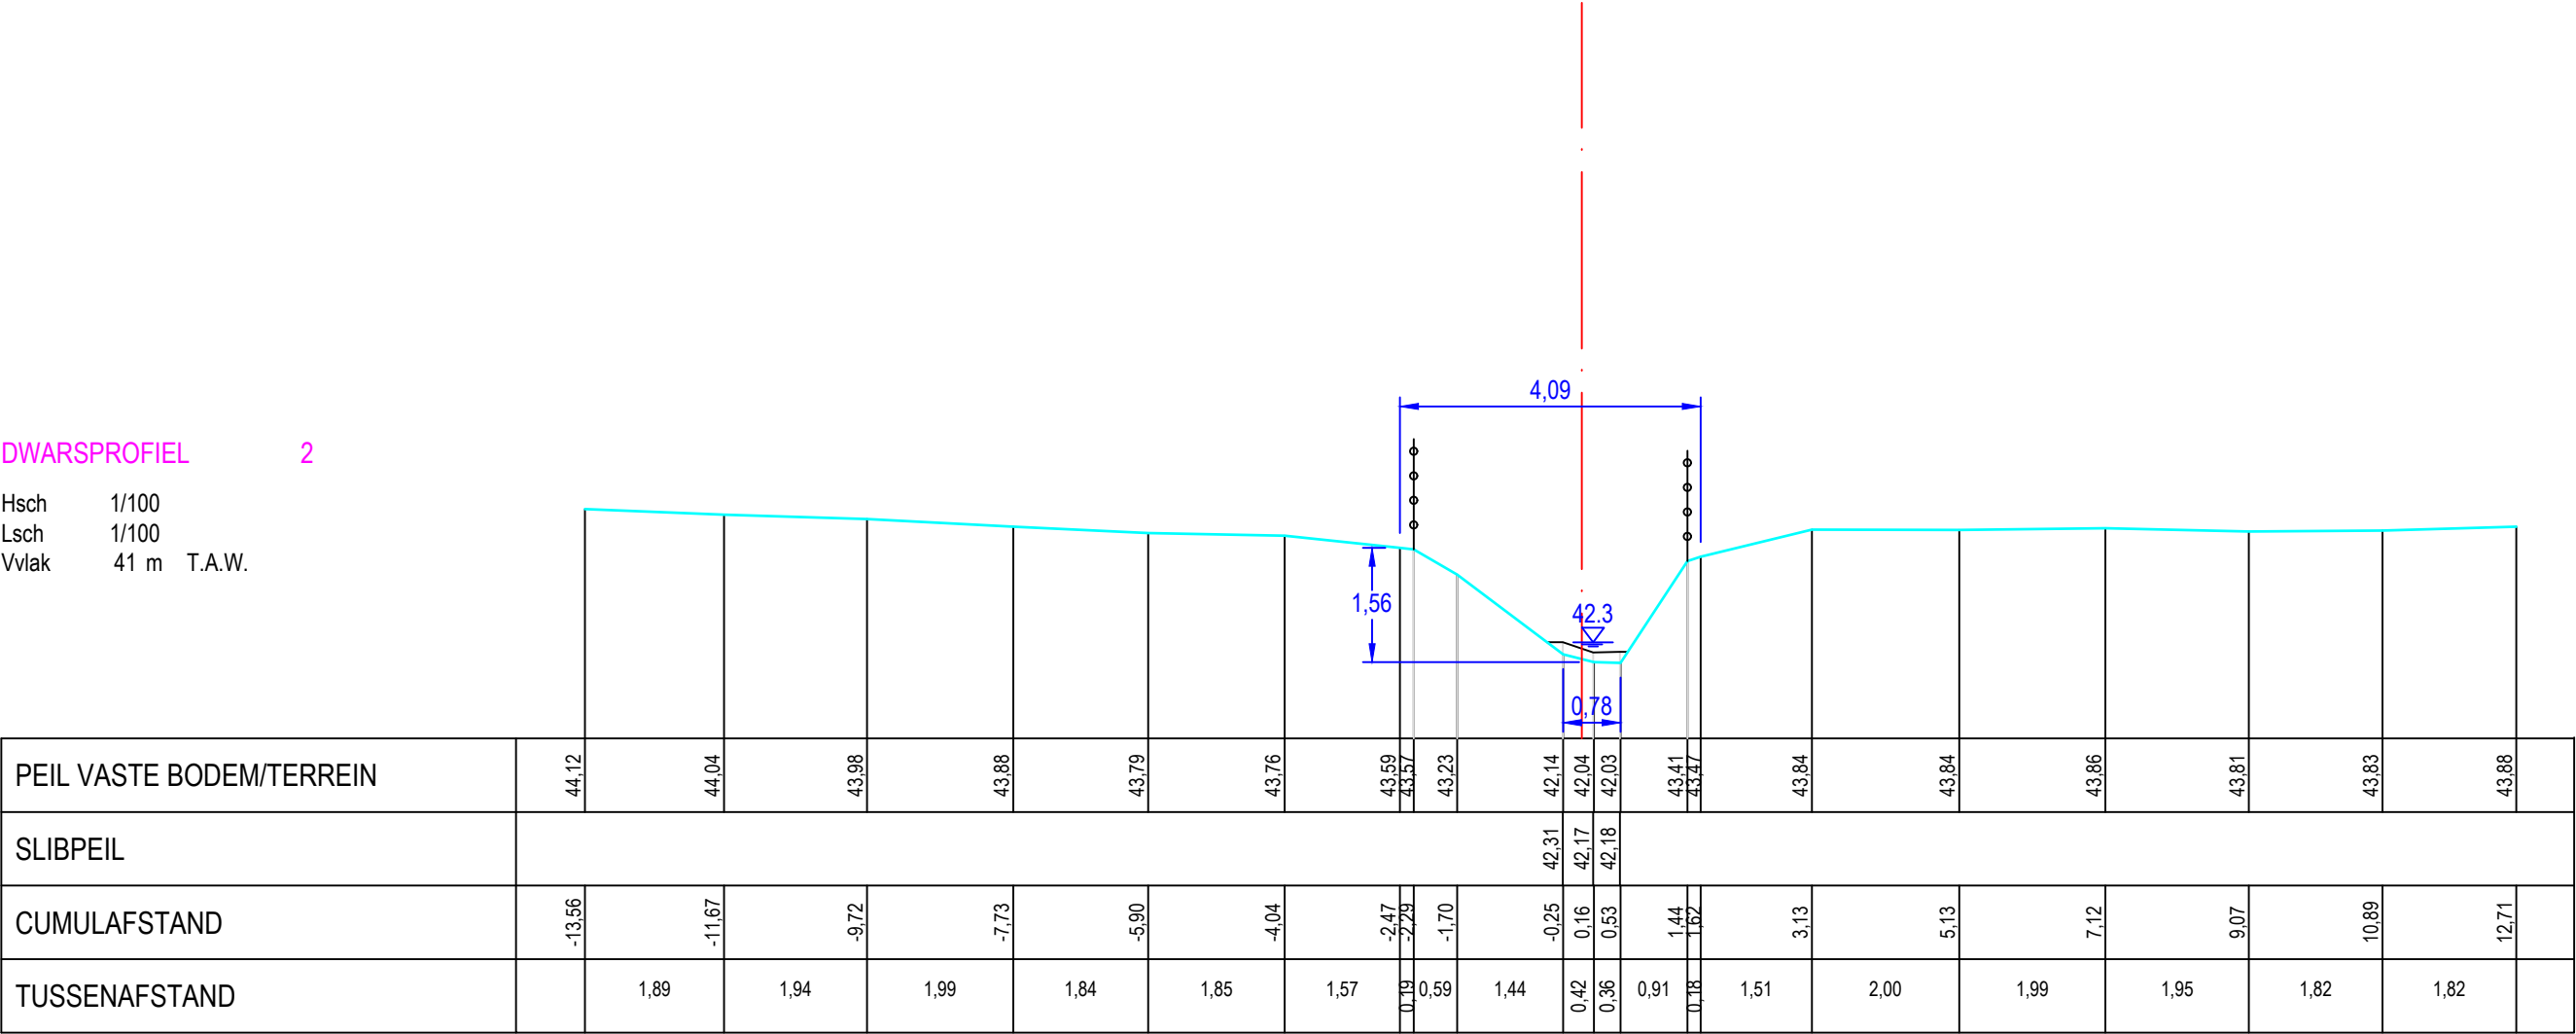

PEIL VASTE BODEM/TERREIN	44.12	44.04	43.98	43.88	43.79	43.76	43.59	43.57	43.23	42.14	42.04	42.03	43.41	43.47	43.84	43.84	43.86	43.81	43.83	43.88
SLIBPEIL							42.31	42.17	42.18											
CUMULAFSTAND	-13.56	-11.67	-9.72	-7.73	-5.90	-4.04	-2.47	-2.29	-1.70	-0.25	0.16	0.53	1.44	1.62	3.13	5.13	7.12	9.07	10.89	12.71
TUSSENAFSTAND		1.89	1.94	1.99	1.84	1.85	1.57	0.19	0.59	1.44	0.42	0.36	0.91	0.18	1.51	2.00	1.99	1.95	1.82	1.82

Gemeente Gooik

B1102

Putbeek

VHAG: 6884

Locatie atlaspunt (LB72): X-coördinaat: 133777,4972 Y-coördinaat: 162338,3054

DWARSPROFIELPLAN

Atlaspunt - 009
Datum opmeting: 16/01/2020
Schaal: 1/100

